


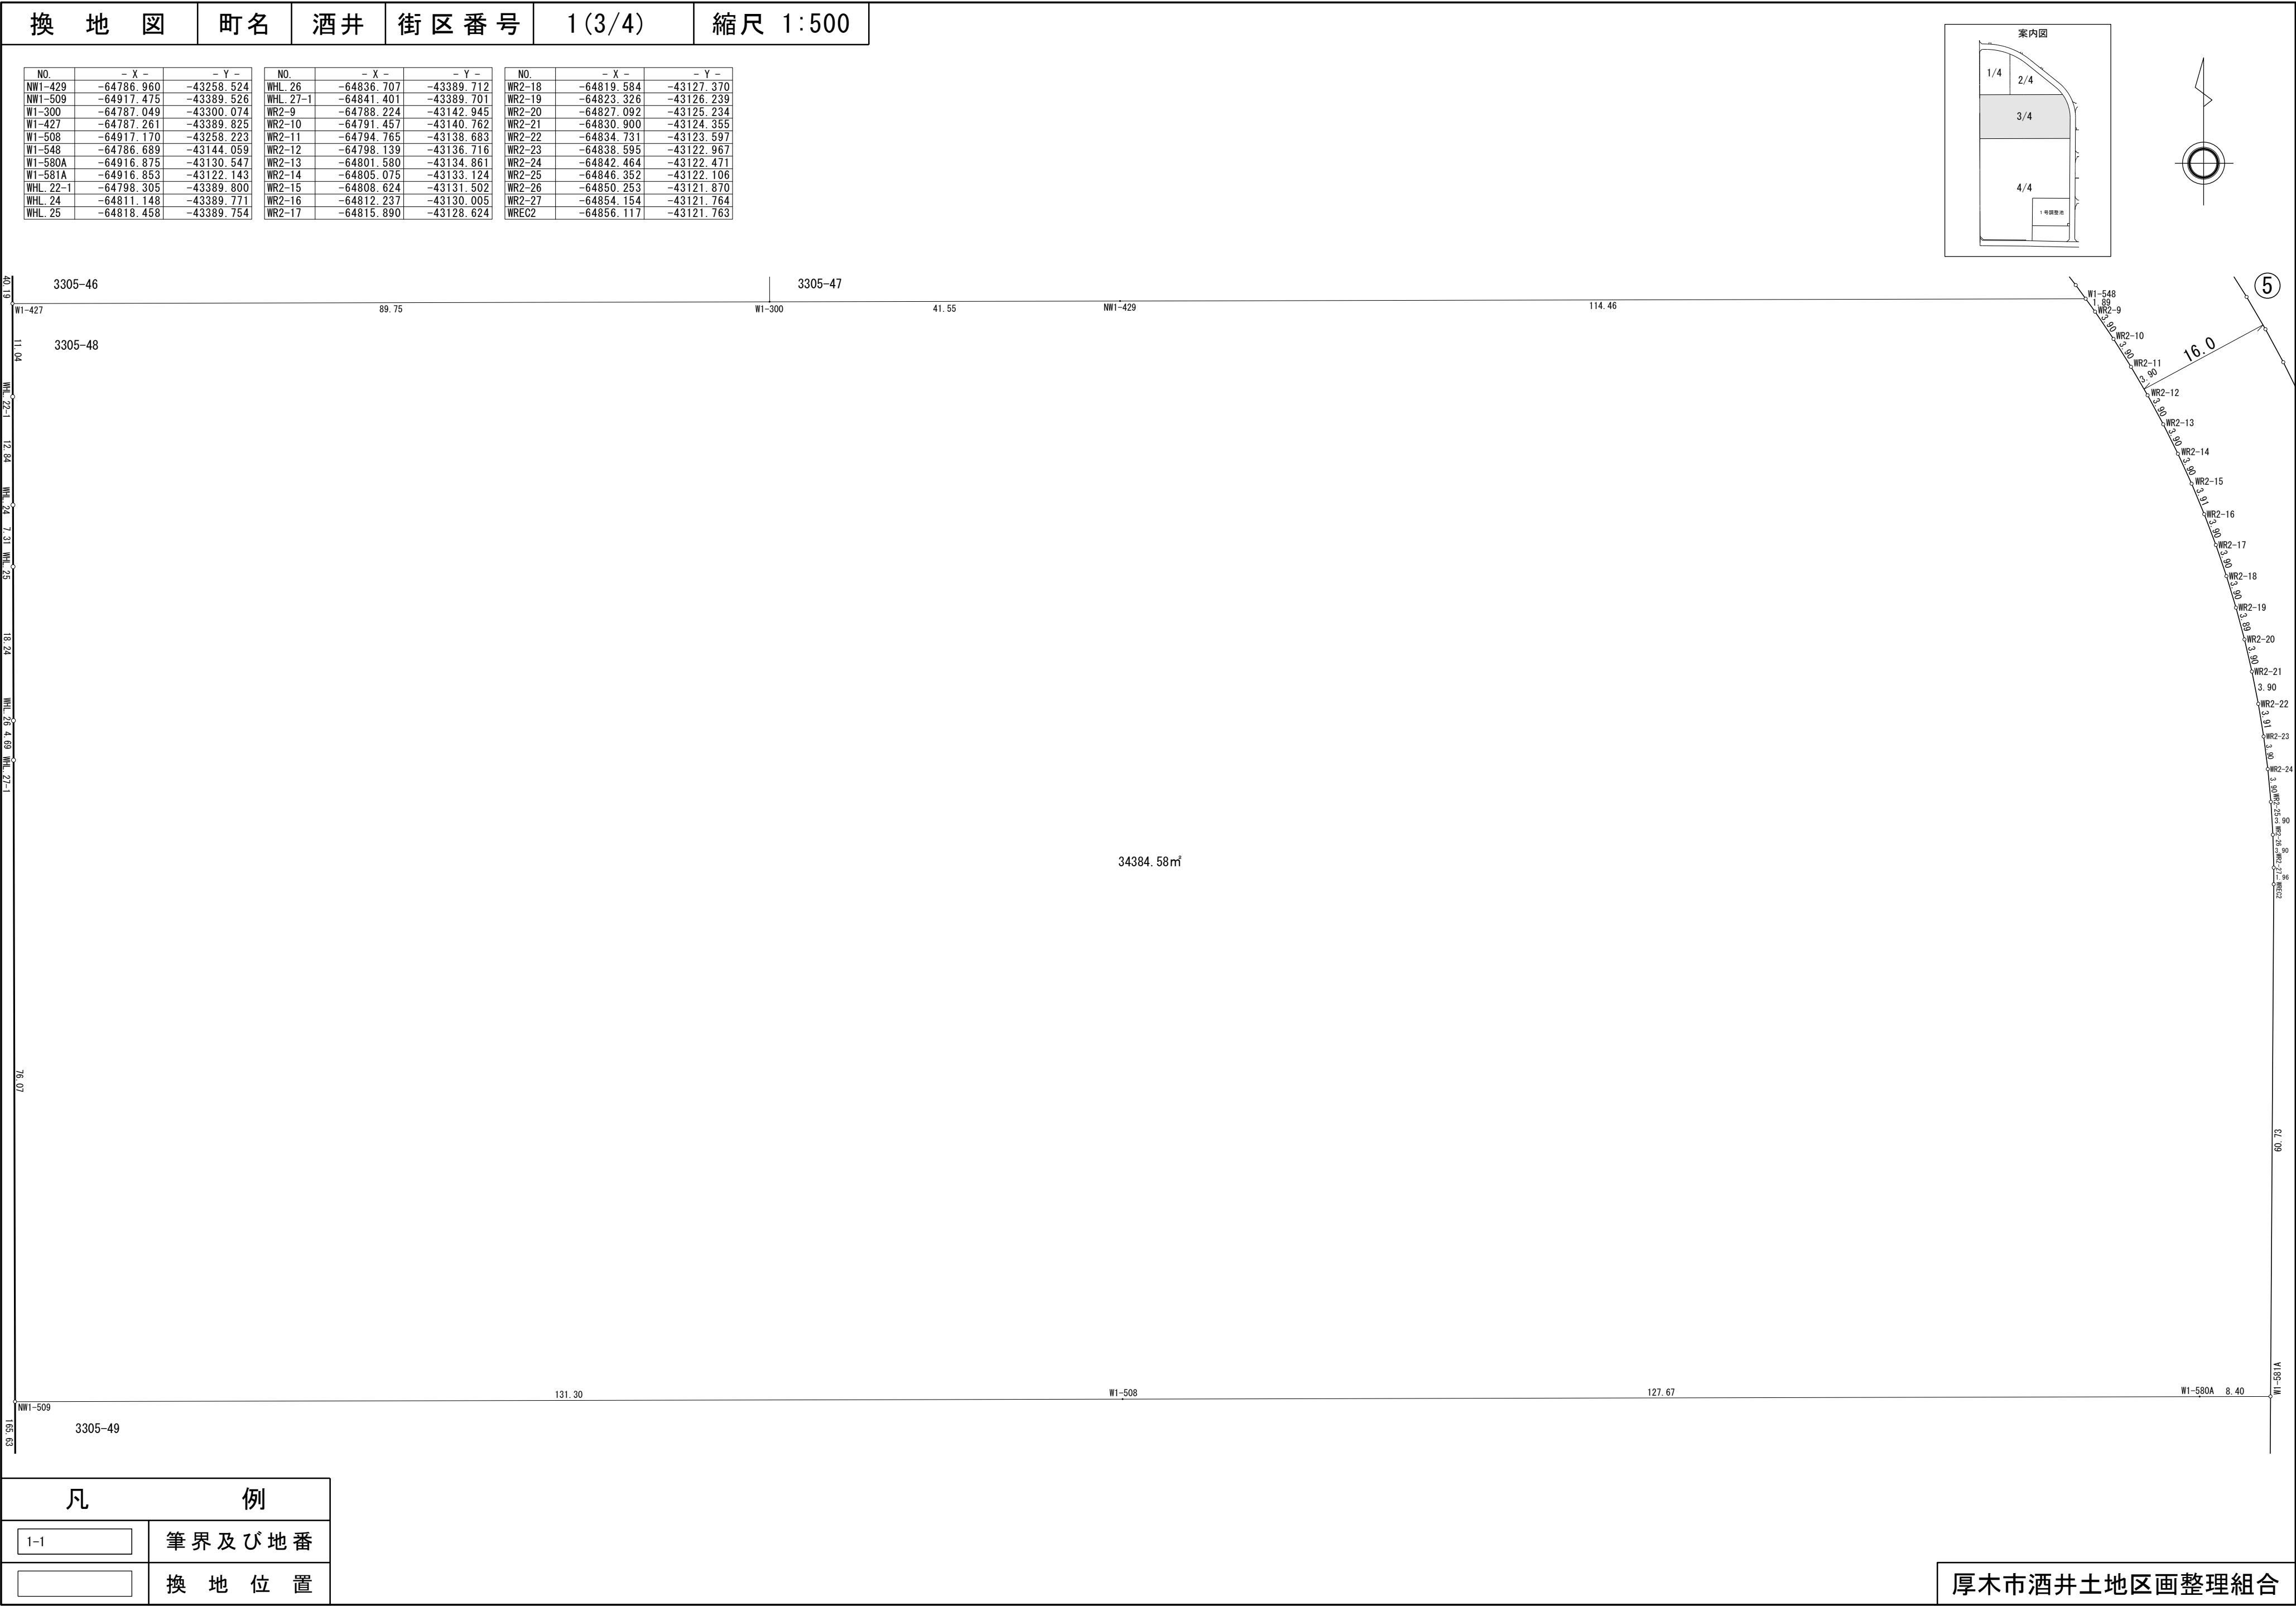
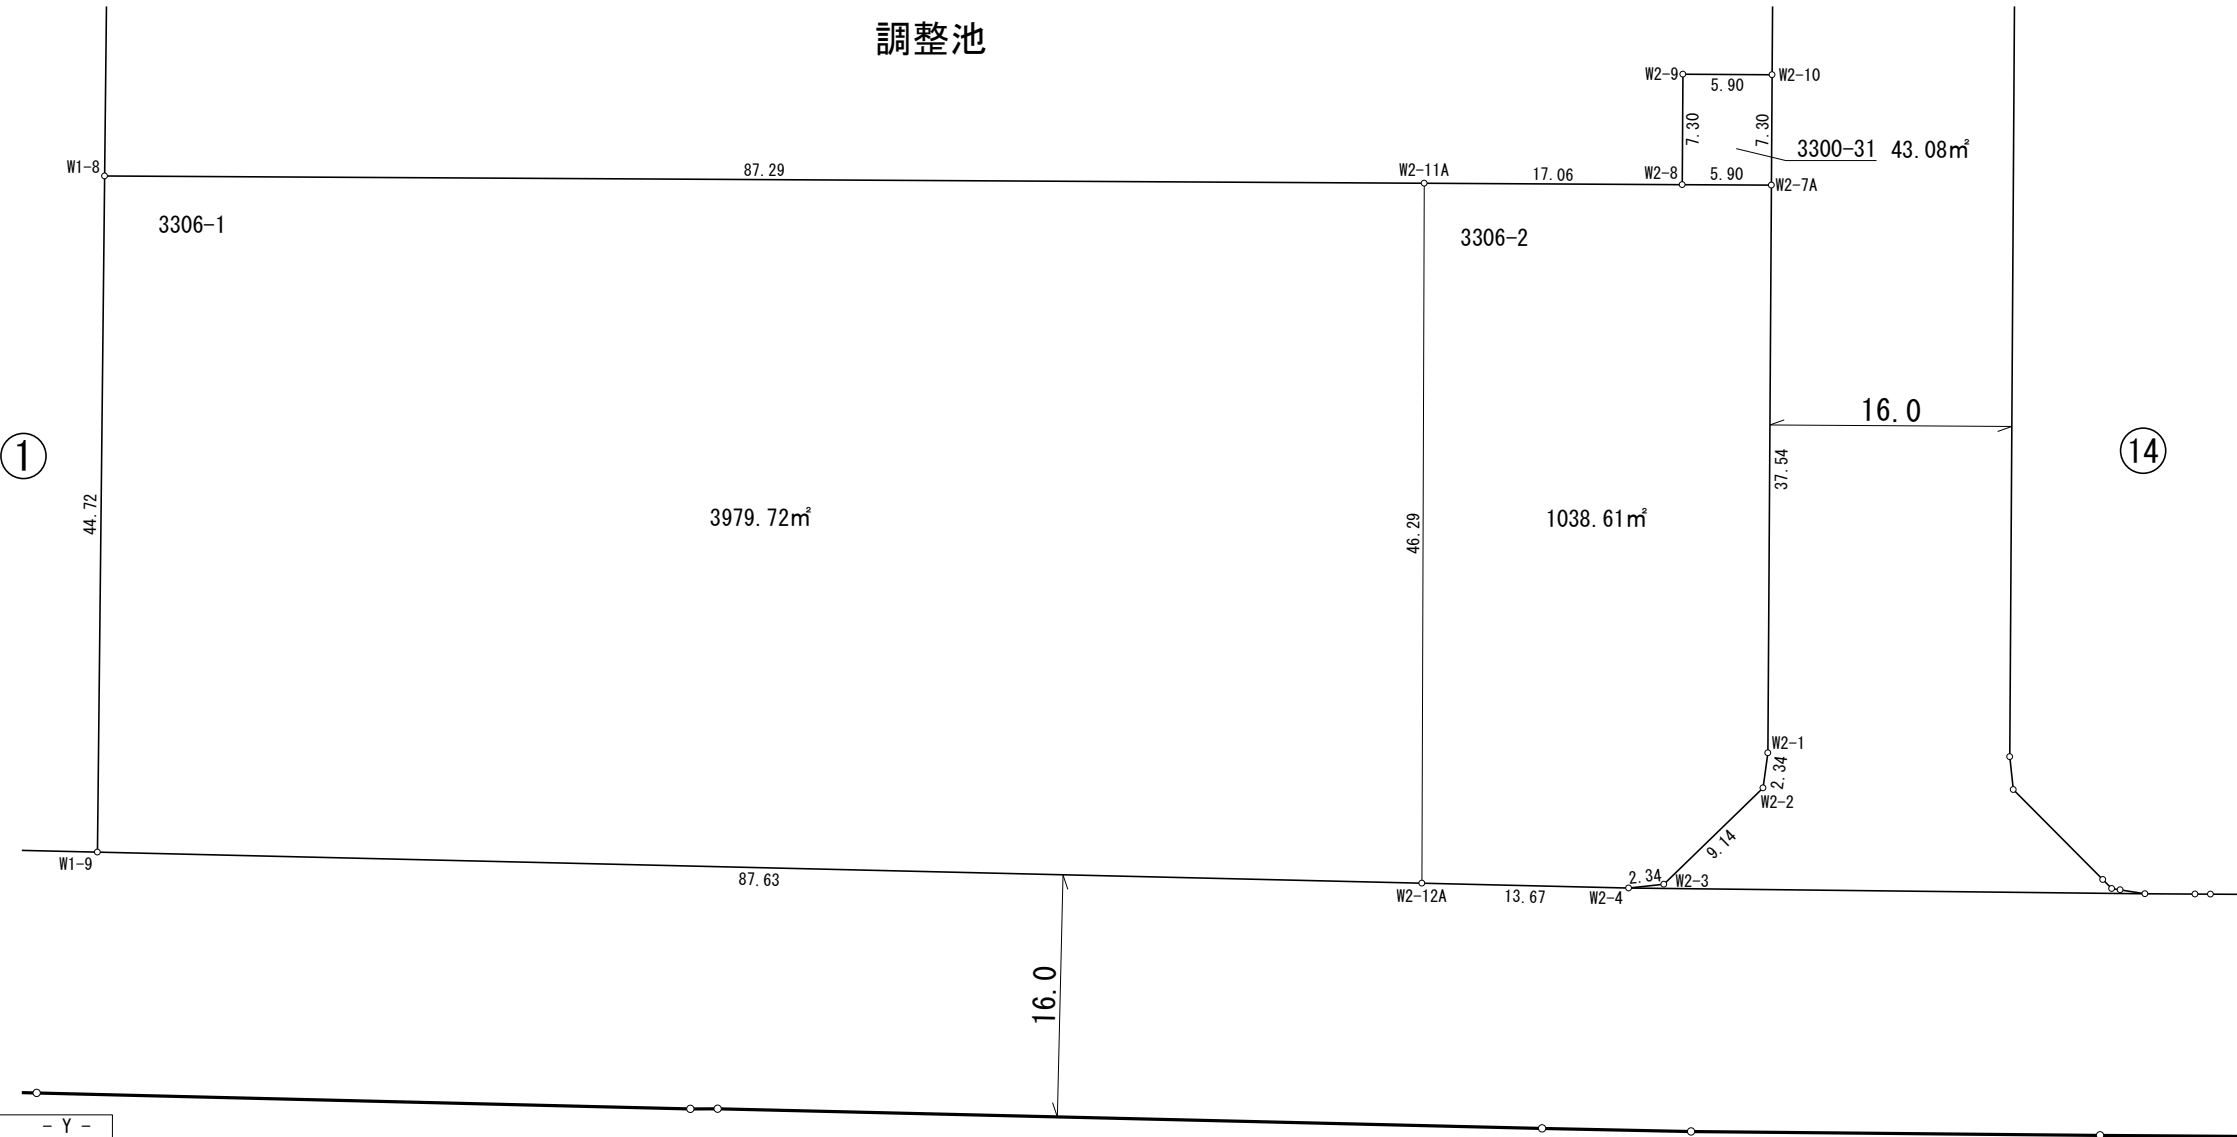


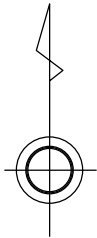

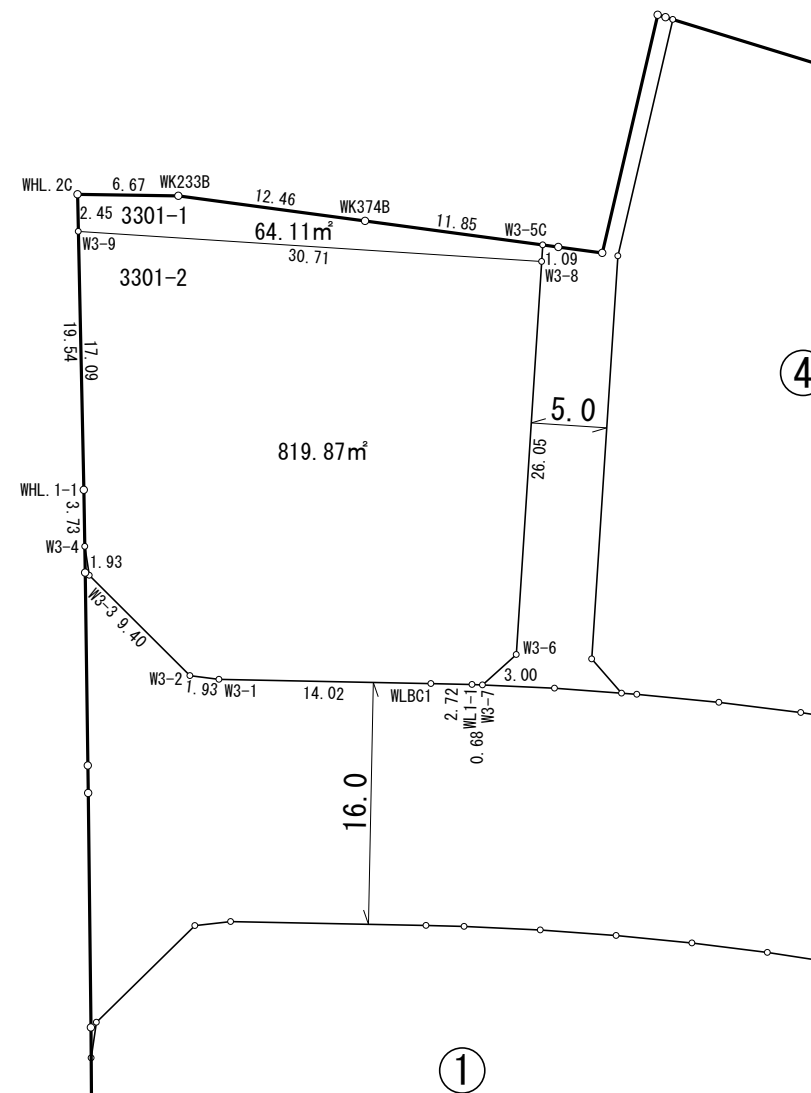



NO.	- X -	- Y -
W1-8	-65175.479	-43234.027
W1-9	-65220.196	-43234.502
W2-1	-65213.629	-43124.005
W2-2	-65215.951	-43124.327
W2-3	-65222.321	-43130.887
W2-4	-65222.570	-43133.217
W2-7A	-65176.085	-43123.771
W2-8	-65176.052	-43129.671
W2-9	-65168.747	-43129.625
W2-10	-65168.784	-43123.725
W2-11A	-65175.959	-43146.737
W2-12A	-65222.249	-43146.890

凡 例	
1-1	筆界及び地番
	換地位置

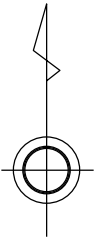



NO.	- X -	- Y -
W3-1	-64636. 583	-43381. 701
W3-2	-64636. 340	-43383. 625
W3-3	-64629. 704	-43390. 284
W3-4	-64627. 792	-43390. 580
W3-5C	-64607. 855	-43360. 287
W3-6	-64634. 945	-43362. 039
W3-7	-64636. 953	-43364. 275
W3-8	-64608. 948	-43360. 358
W3-9	-64606. 961	-43391. 007
WHL. 1-1	-64624. 054	-43390. 644
WHL. 2C	-64604. 509	-43391. 059
WK233B	-64604. 607	-43384. 389
WK374B	-64606. 271	-43372. 039
WL 1-1	-64636. 925	-43364. 962
WLBC1	-64636. 864	-43367. 681

凡 例	
1-1	筆界及び地番
	換地位置

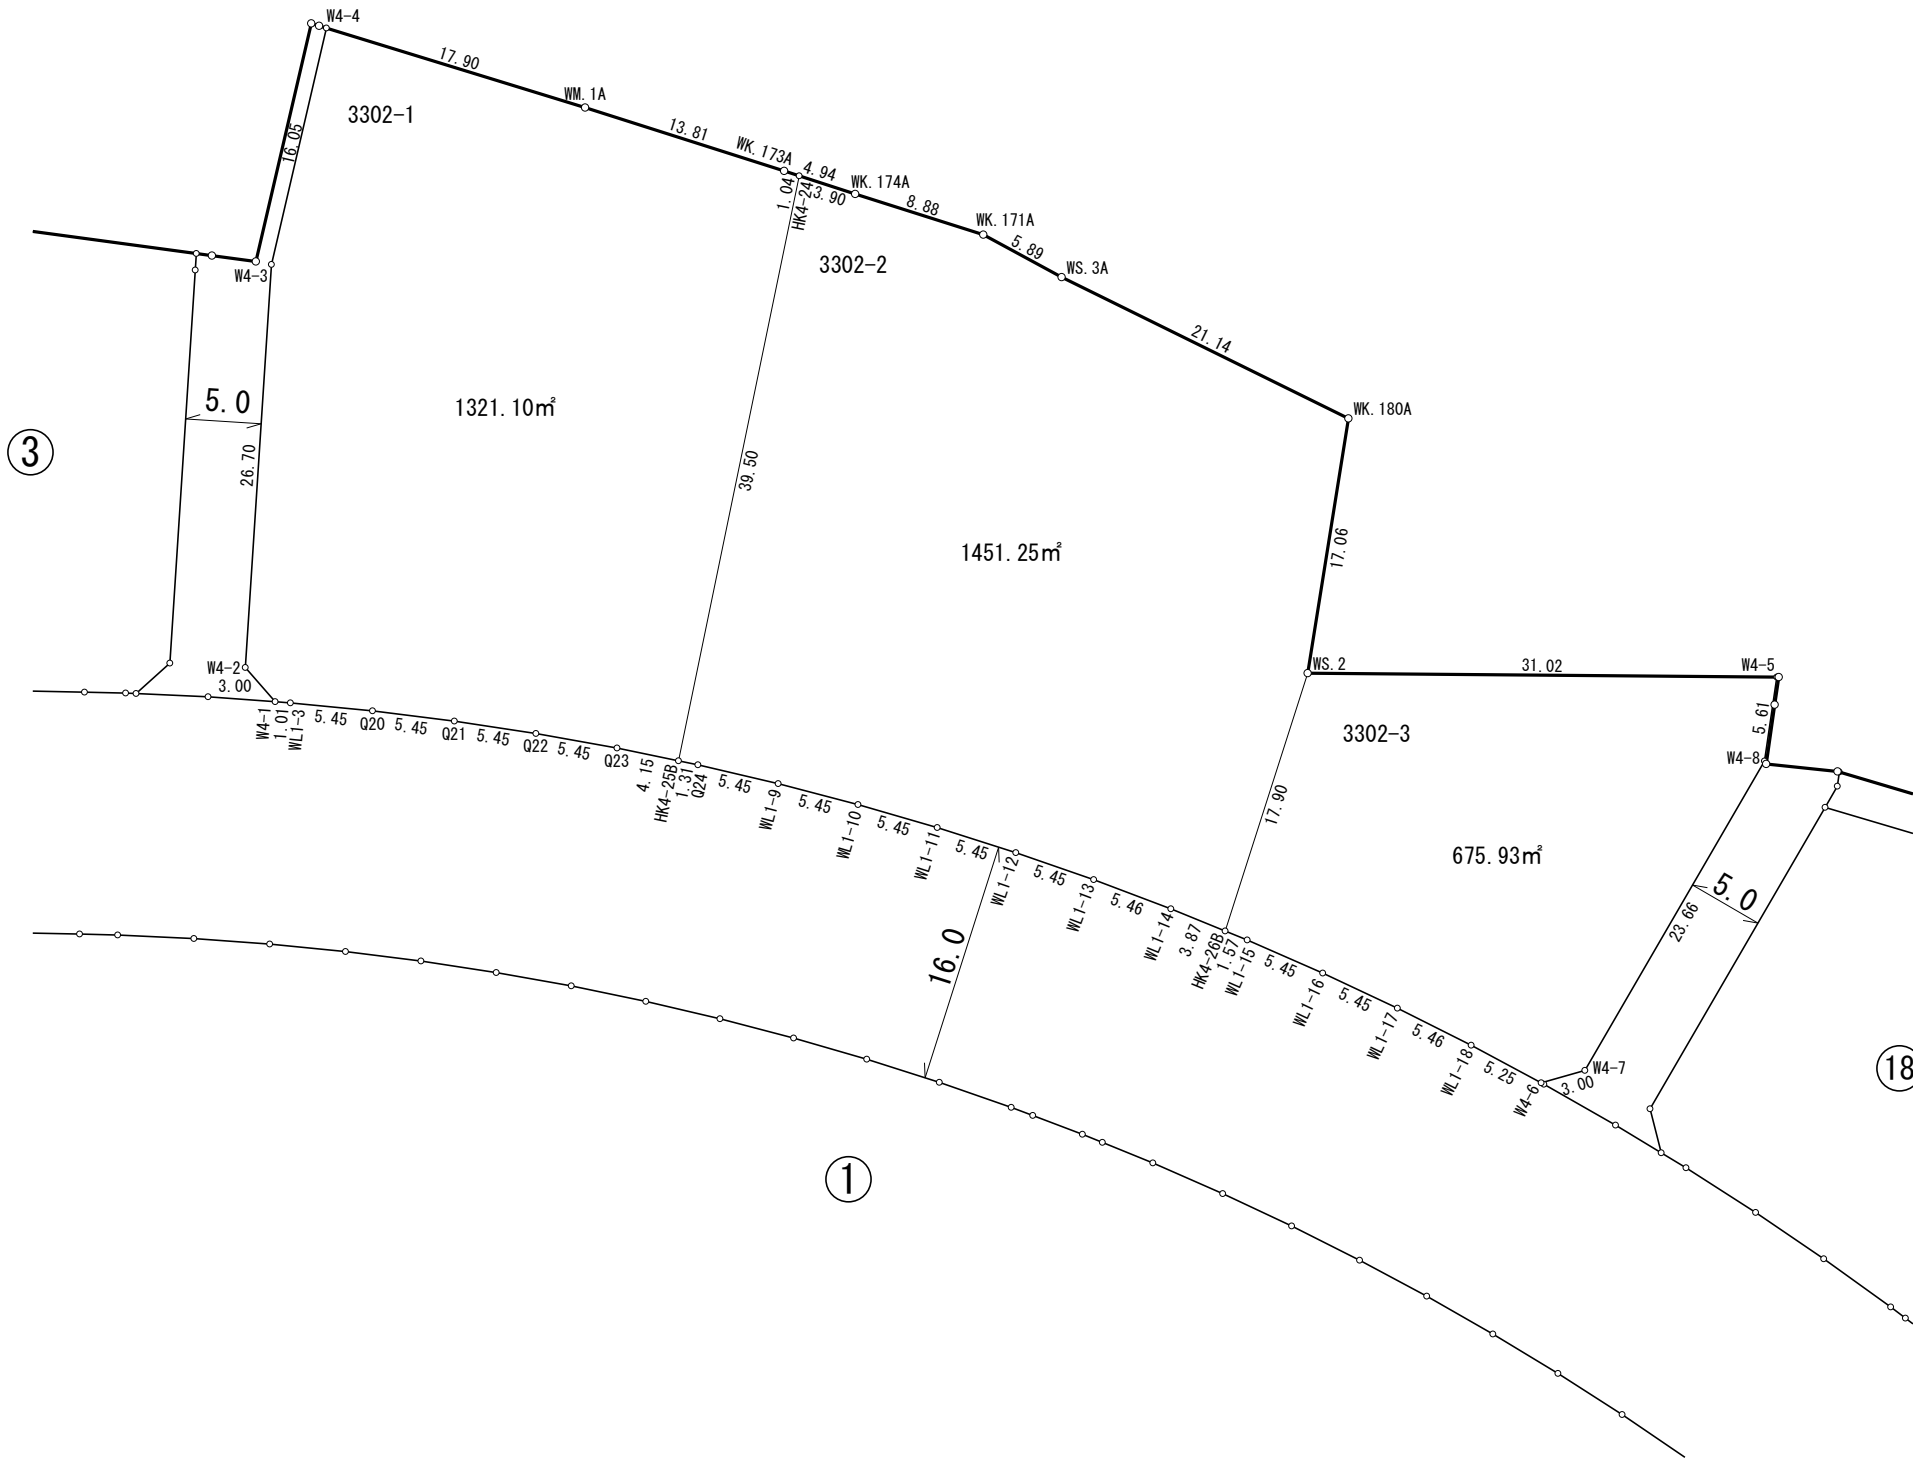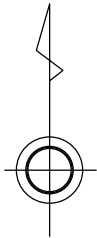



NO.	- X -	- Y -
HK4-24	-64602.718	-43320.410
HK4-25B	-64641.403	-43328.393
HK4-26B	-64652.659	-43292.232
Q20	-64638.102	-43348.635
Q21	-64638.781	-43343.219
Q22	-64639.601	-43337.823
Q23	-64640.562	-43332.457
Q24	-64641.669	-43327.110
W4-1	-64637.497	-43355.074
W4-2	-64635.233	-43357.046
W4-3	-64608.581	-43355.318
W4-4	-64592.946	-43351.685
W4-5	-64635.868	-43255.744
W4-6	-64662.702	-43271.327
W4-7	-64661.882	-43268.439
W4-8	-64641.419	-43256.557
WK. 171A	-64606.608	-43308.229
WK. 173A	-64602.396	-43321.403
WK. 174A	-64603.922	-43316.701
WK. 180A	-64618.765	-43284.078
WL1-3	-64637.575	-43354.064
WL1-9	-64642.914	-43321.798
WL1-10	-64644.299	-43316.520
WL1-11	-64645.820	-43311.278
WL1-12	-64647.478	-43306.079
WL1-13	-64649.265	-43300.930
WL1-14	-64651.196	-43295.821
WL1-15	-64653.254	-43290.772
WL1-16	-64655.443	-43285.777
WL1-17	-64657.765	-43280.836
WL1-18	-64660.216	-43275.956
WM. 1A	-64598.203	-43334.567
WS. 2	-64635.612	-43286.771
WS. 3A	-64609.420	-43303.047

凡 例	
1-1	筆界及び地番
	換地位置

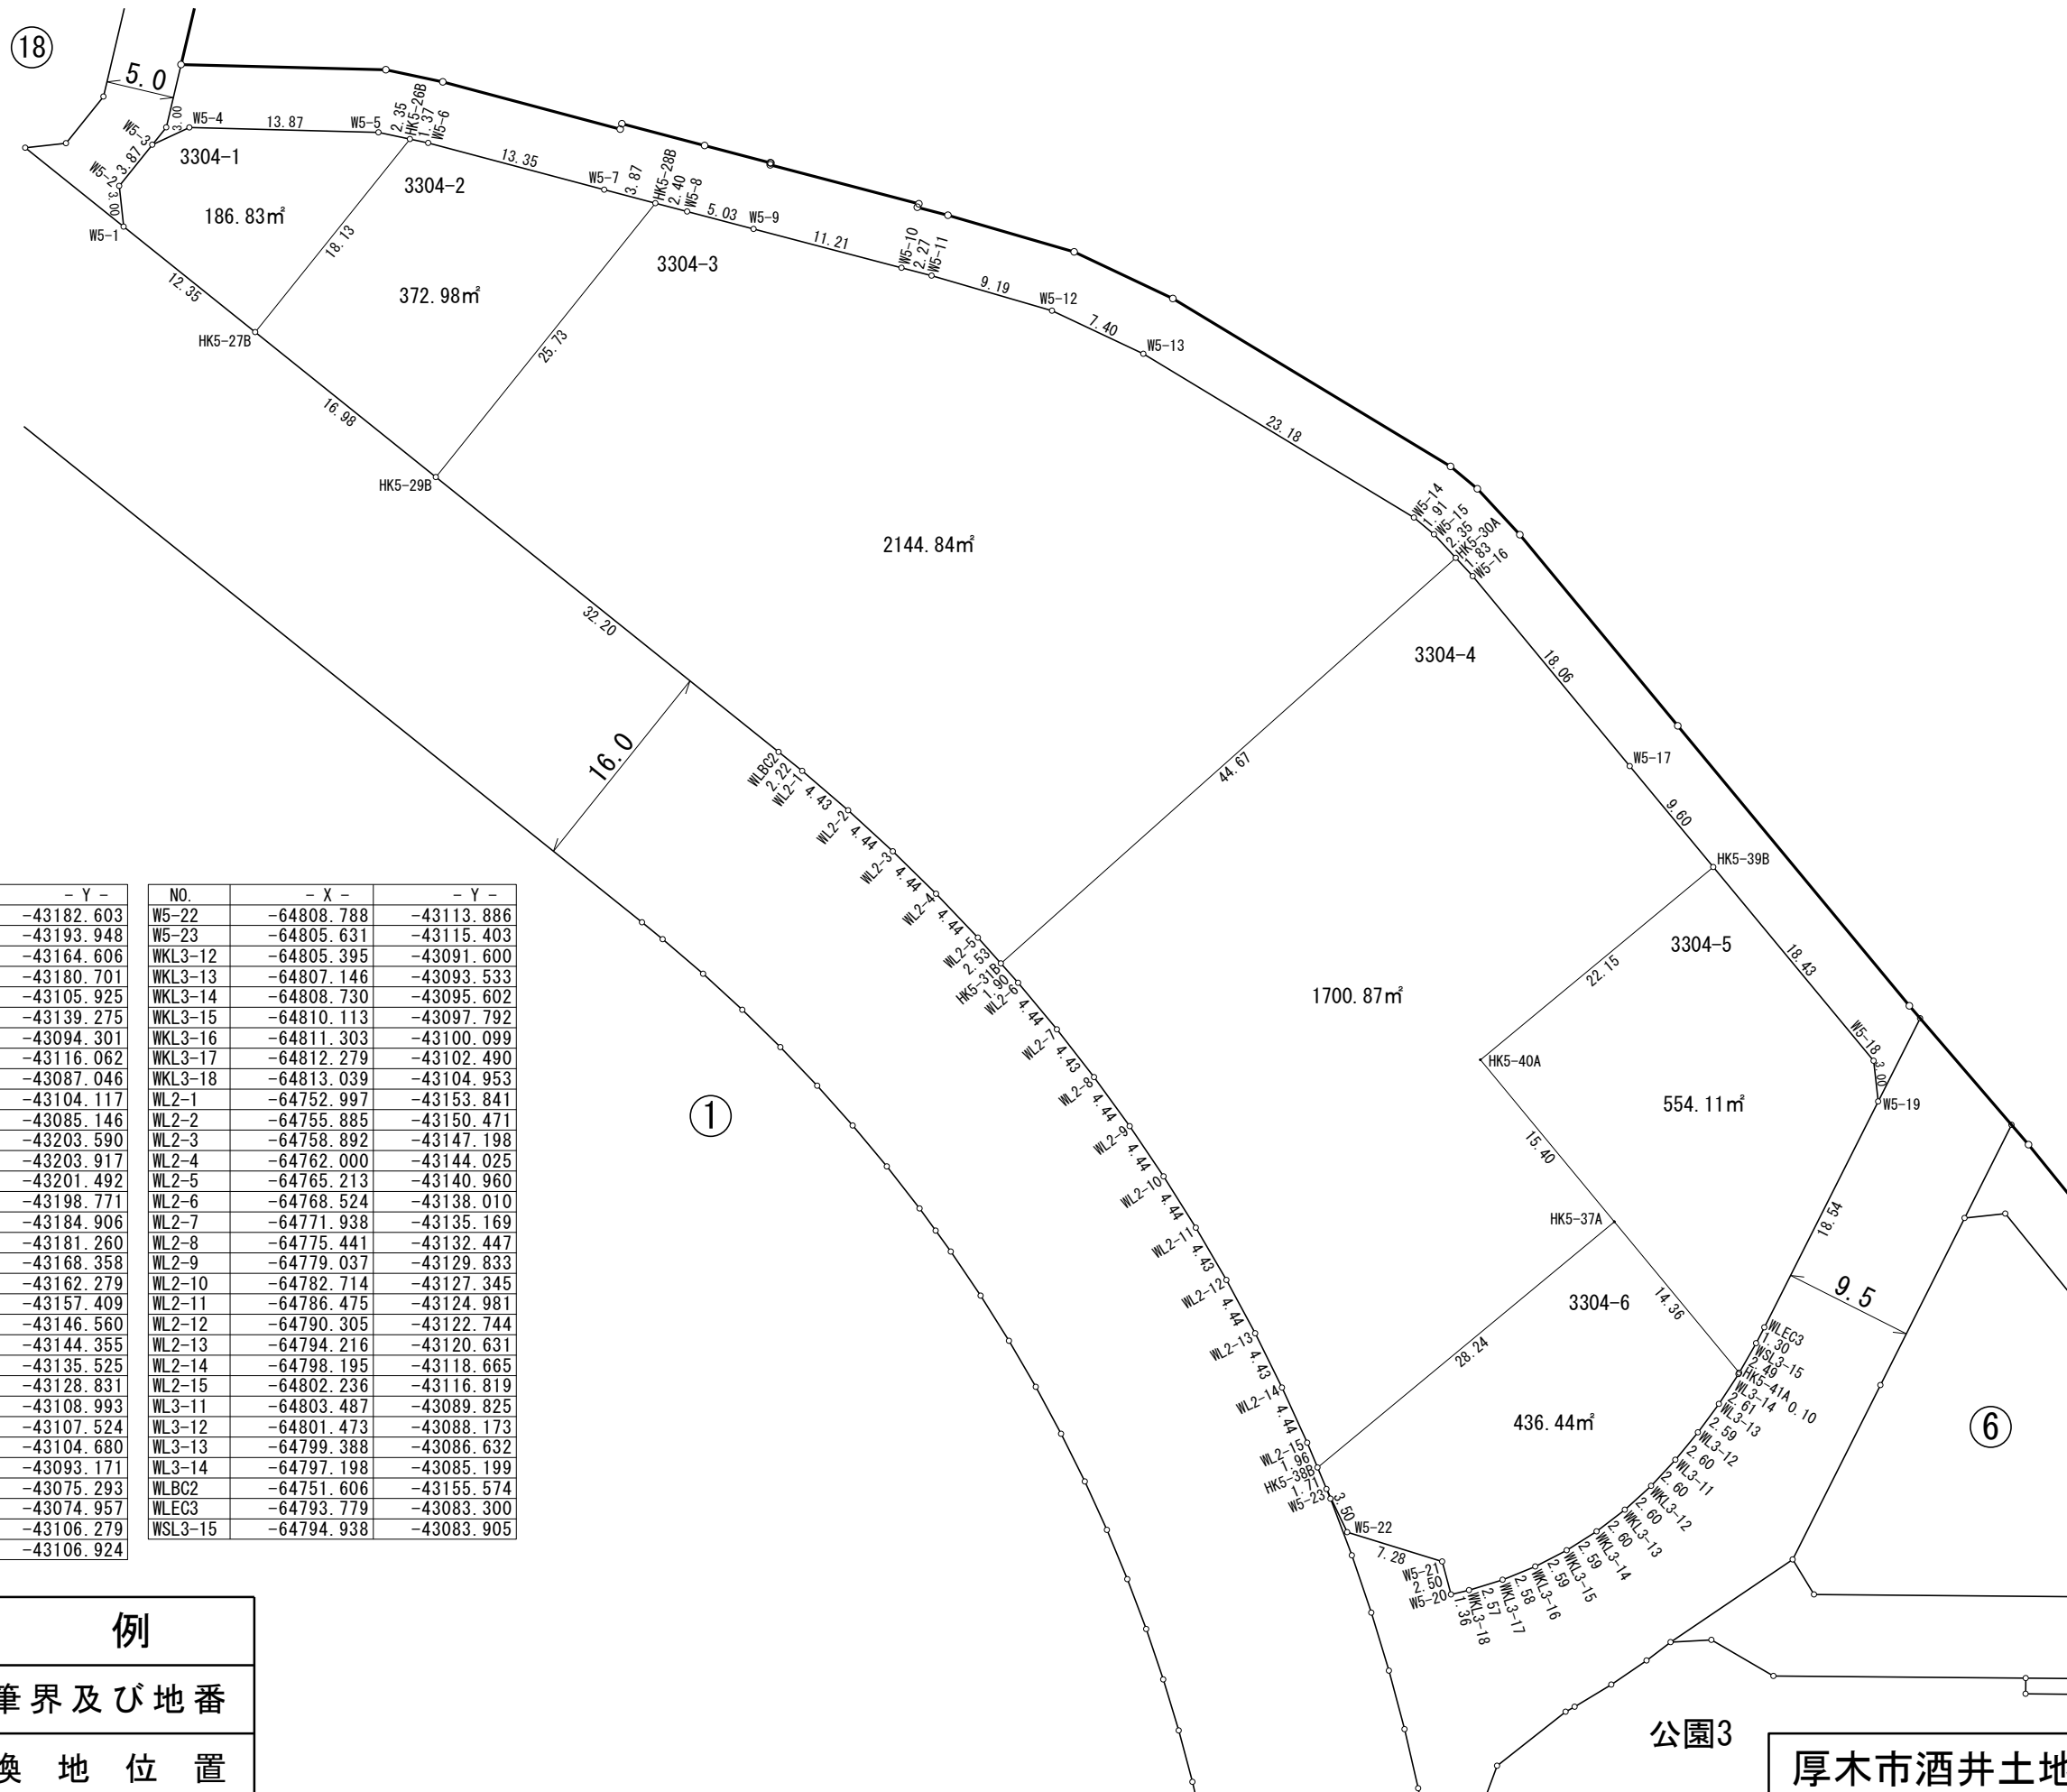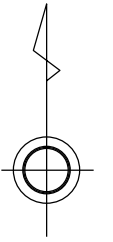

NO.	- X -	- Y -	NO.	- X -	- Y -
HK5-26B	-64706.684	-43182.603	W5-22	-64808.788	-43113.886
HK5-27B	-64720.836	-43193.948	W5-23	-64805.631	-43115.403
HK5-28B	-64711.383	-43164.606	WKL3-12	-64805.395	-43091.600
HK5-29B	-64731.459	-43180.701	WKL3-13	-64807.146	-43093.533
HK5-30A	-64737.380	-43105.925	WKL3-14	-64808.730	-43095.602
HK5-31B	-64767.105	-43139.275	WKL3-15	-64810.113	-43097.792
HK5-37A	-64786.038	-43094.301	WKL3-16	-64811.303	-43100.099
HK5-38B	-64804.049	-43116.062	WKL3-17	-64812.279	-43102.490
HK5-39B	-64760.042	-43087.046	WKL3-18	-64813.039	-43104.953
HK5-40A	-64774.170	-43104.117	WL2-1	-64752.997	-43153.841
HK5-41A	-64797.106	-43085.146	WL2-2	-64755.885	-43150.471
W5-1	-64713.104	-43203.590	WL2-3	-64758.892	-43147.198
W5-2	-64710.120	-43203.917	WL2-4	-64762.000	-43144.025
W5-3	-64707.100	-43201.942	WL2-5	-64765.213	-43140.960
W5-4	-64705.834	-43198.771	WL2-6	-64768.524	-43138.010
W5-5	-64706.194	-43184.906	WL2-7	-64771.938	-43135.169
W5-6	-64706.969	-43181.260	WL2-8	-64775.441	-43132.447
W5-7	-64710.397	-43168.358	WL2-9	-64779.037	-43129.833
W5-8	-64711.995	-43162.279	WL2-10	-64782.714	-43127.345
W5-9	-64713.275	-43157.409	WL2-11	-64786.475	-43124.981
W5-10	-64716.119	-43146.560	WL2-12	-64790.305	-43122.744
W5-11	-64716.697	-43144.345	WL2-13	-64794.216	-43120.631
W5-12	-64719.267	-43135.525	WL2-14	-64798.195	-43118.665
W5-13	-64722.423	-43128.831	WL2-15	-64802.236	-43116.819
W5-14	-64734.425	-43108.993	WL3-11	-64803.487	-43089.825
W5-15	-64735.657	-43107.524	WL3-12	-64801.473	-43088.173
W5-16	-64738.721	-43104.680	WL3-13	-64799.388	-43086.632
W5-17	-64752.644	-43093.171	WL3-14	-64797.198	-43085.199
W5-18	-64774.238	-43075.293	WLCB2	-64751.606	-43155.574
W5-19	-64777.222	-43074.957	WLEC3	-64793.779	-43083.300
W5-20	-64813.355	-43106.279	WSL3-15	-64794.938	-43083.905
W5-21	-64810.938	-43106.924			



凡 例	
1-1	筆界及び地番
	換地位置

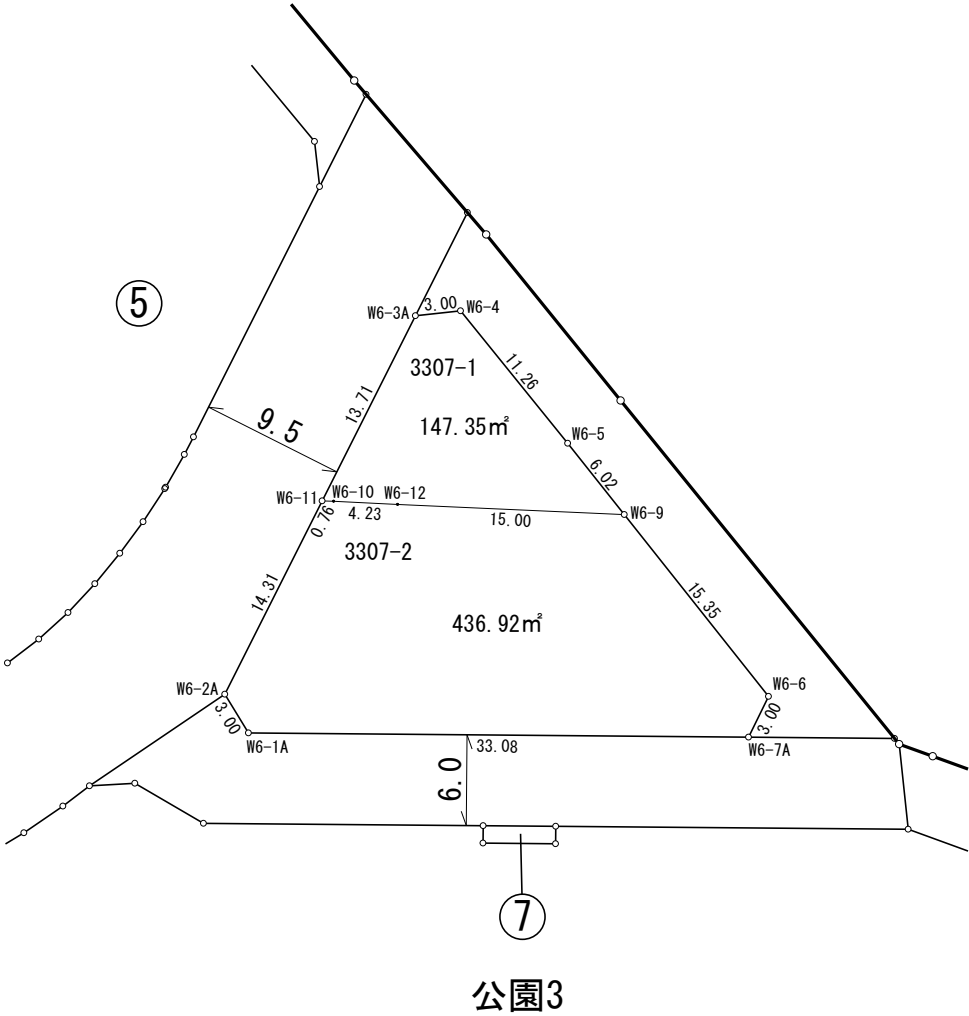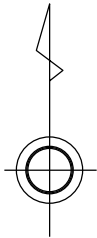


NO.	- X -	- Y -
W6-1A	-64813.355	-43079.663
W6-2A	-64810.791	-43081.229
W6-3A	-64785.763	-43068.620
W6-4	-64785.440	-43065.635
W6-5	-64794.196	-43058.549
W6-6	-64810.939	-43045.263
W6-7A	-64813.635	-43046.584
W6-9	-64798.913	-43054.806
W6-10	-64798.031	-43074.030
W6-11	-64798.010	-43074.790
W6-12	-64798.241	-43069.798

凡 例	
1-1	筆界及び地番
	換地位置


No.	- X -	- Y -
NW7-17	-64819.487	-43064.138
NW7-20	-64820.637	-43064.148
W7-18A	-64819.528	-43059.338
W7-19	-64820.682	-43059.348

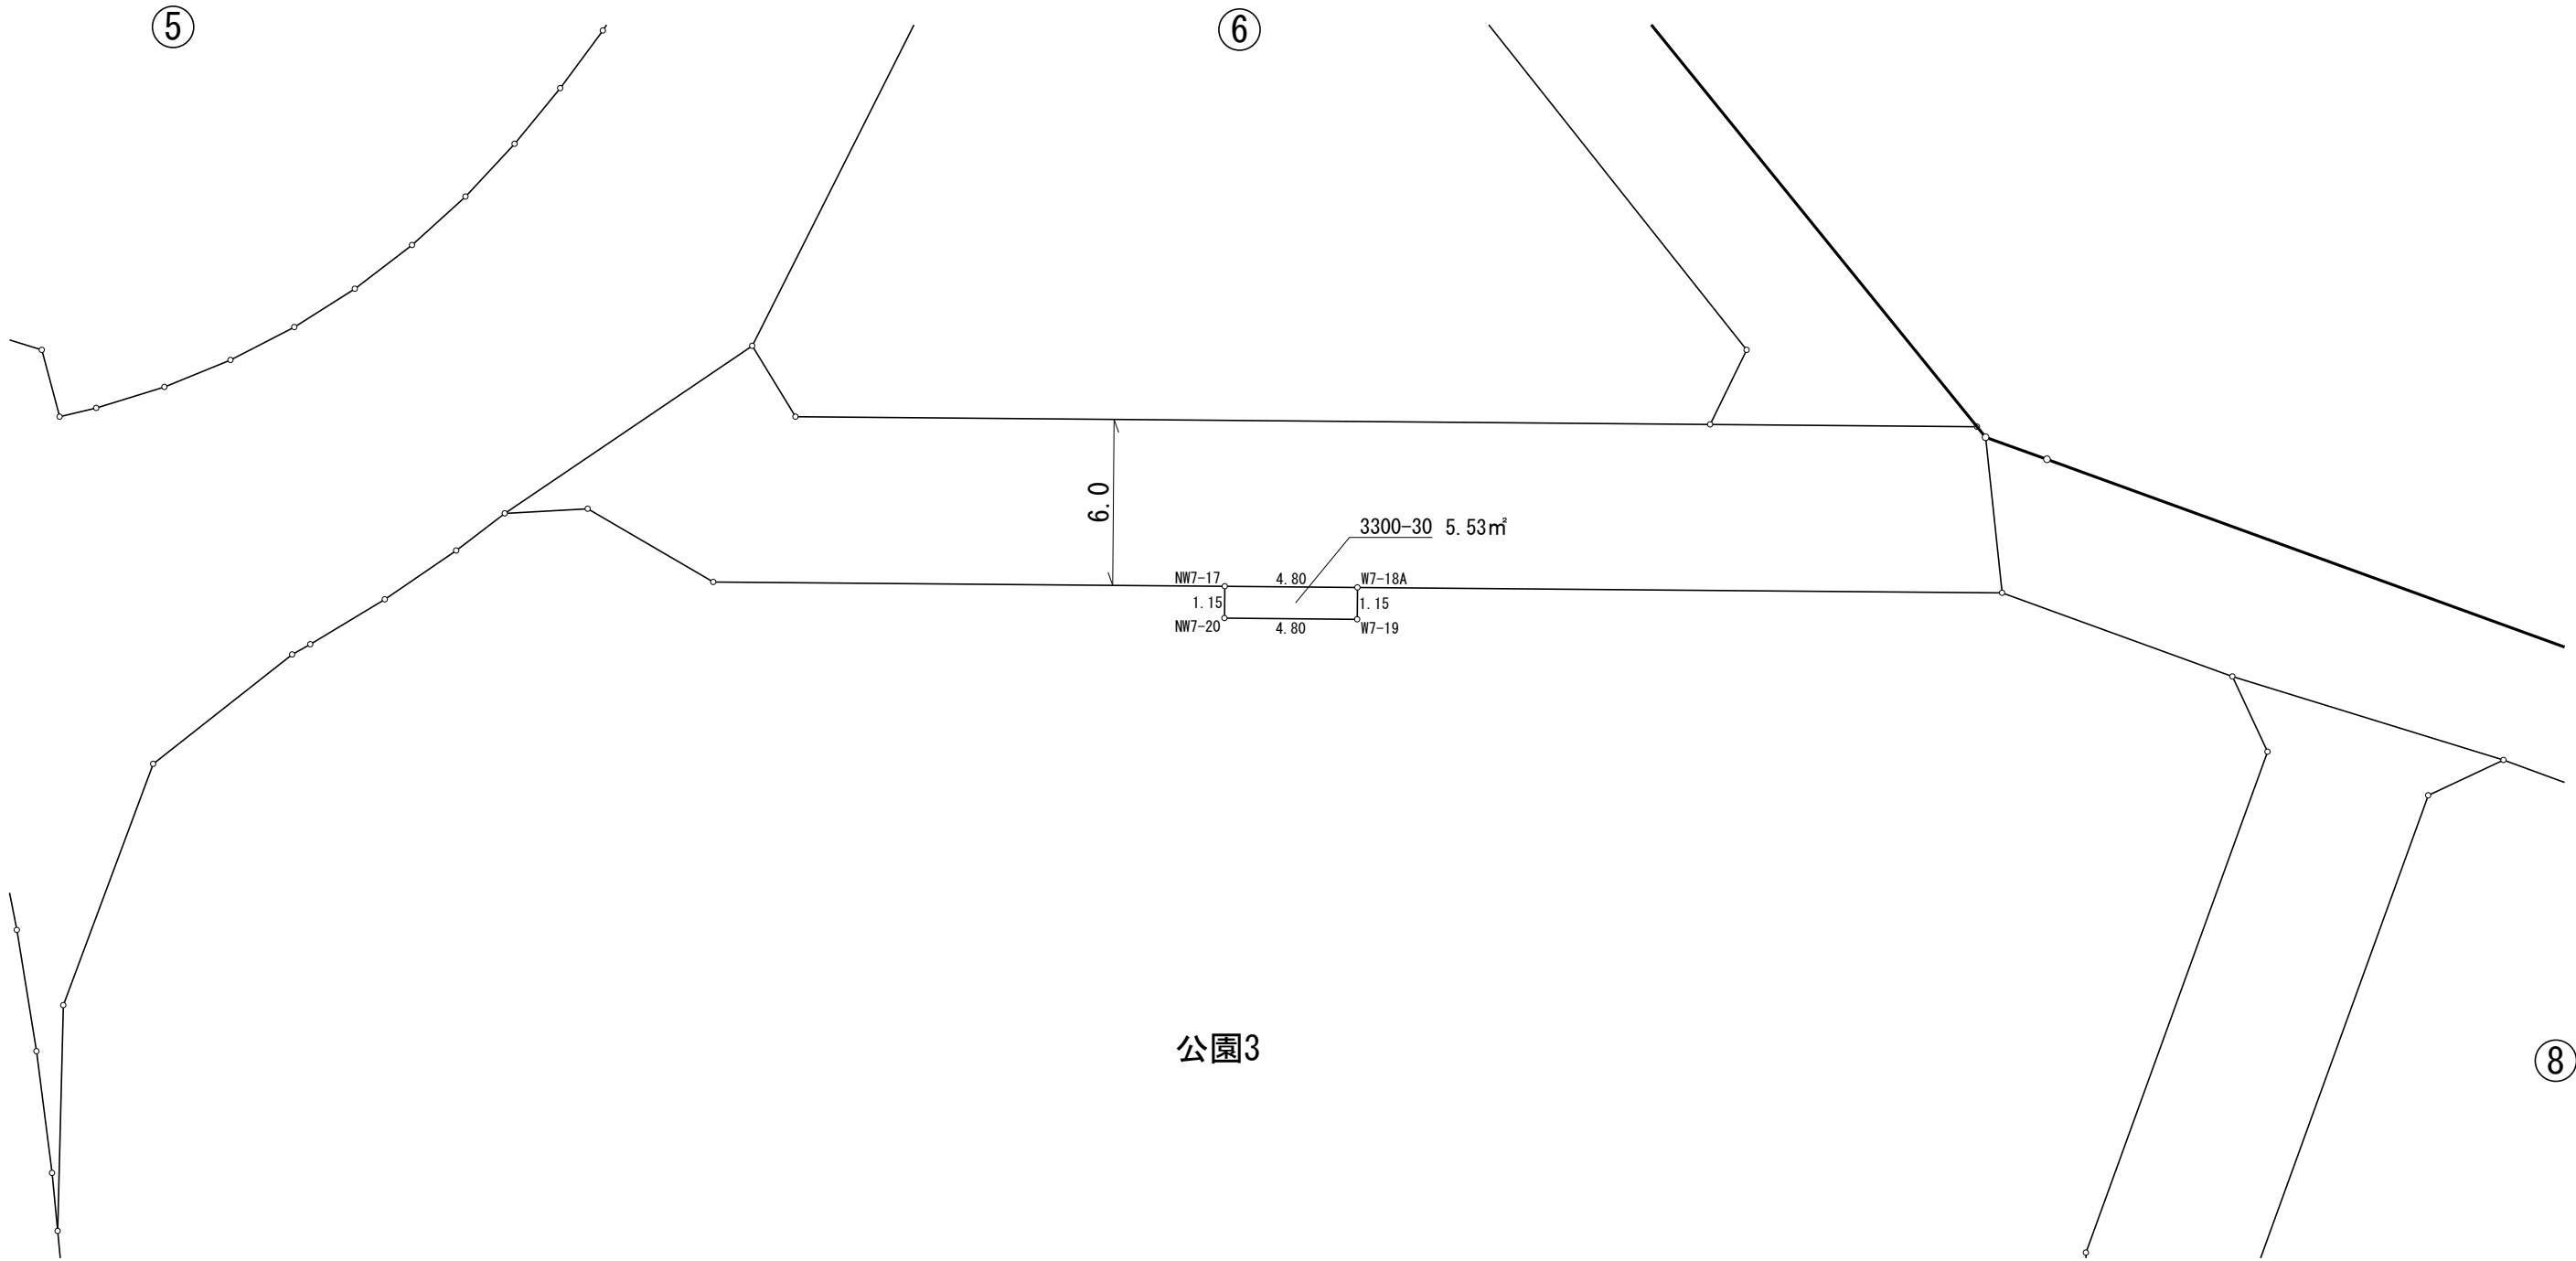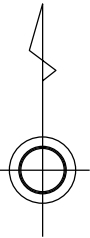


凡	例
1-1	筆界及び地番
	換地位置

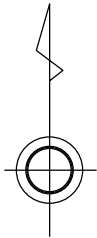


NO.	- X -	- Y -
HK8-19C	-64869.082	-43001.175
HW8-16C	-64886.768	-43001.262
HW8-18C	-64869.045	-42992.742
W8-1A	-64886.647	-43025.139
W8-2A	-64884.514	-43027.253
W8-3A	-64844.664	-43026.997
W8-4A	-64827.047	-43020.612
W8-5	-64825.770	-43017.890
W8-6	-64826.625	-43015.556
W8-7	-64834.841	-42994.289
W8-8A	-64837.319	-42992.596
W8-9A	-64866.232	-42992.753
W8-10A	-64884.675	-42992.681
W8-11A	-64886.801	-42994.803
W8-13	-64827.586	-43013.069
W8-14	-64853.682	-43013.237
W8-15C	-64853.749	-43001.100
W8-17	-64853.794	-42992.685
W8-20A	-64852.713	-43013.231
W8-21	-64852.825	-42992.680
W8-22	-64852.624	-43027.048
W8-23	-64855.755	-43027.068
W8-24	-64855.922	-43001.111

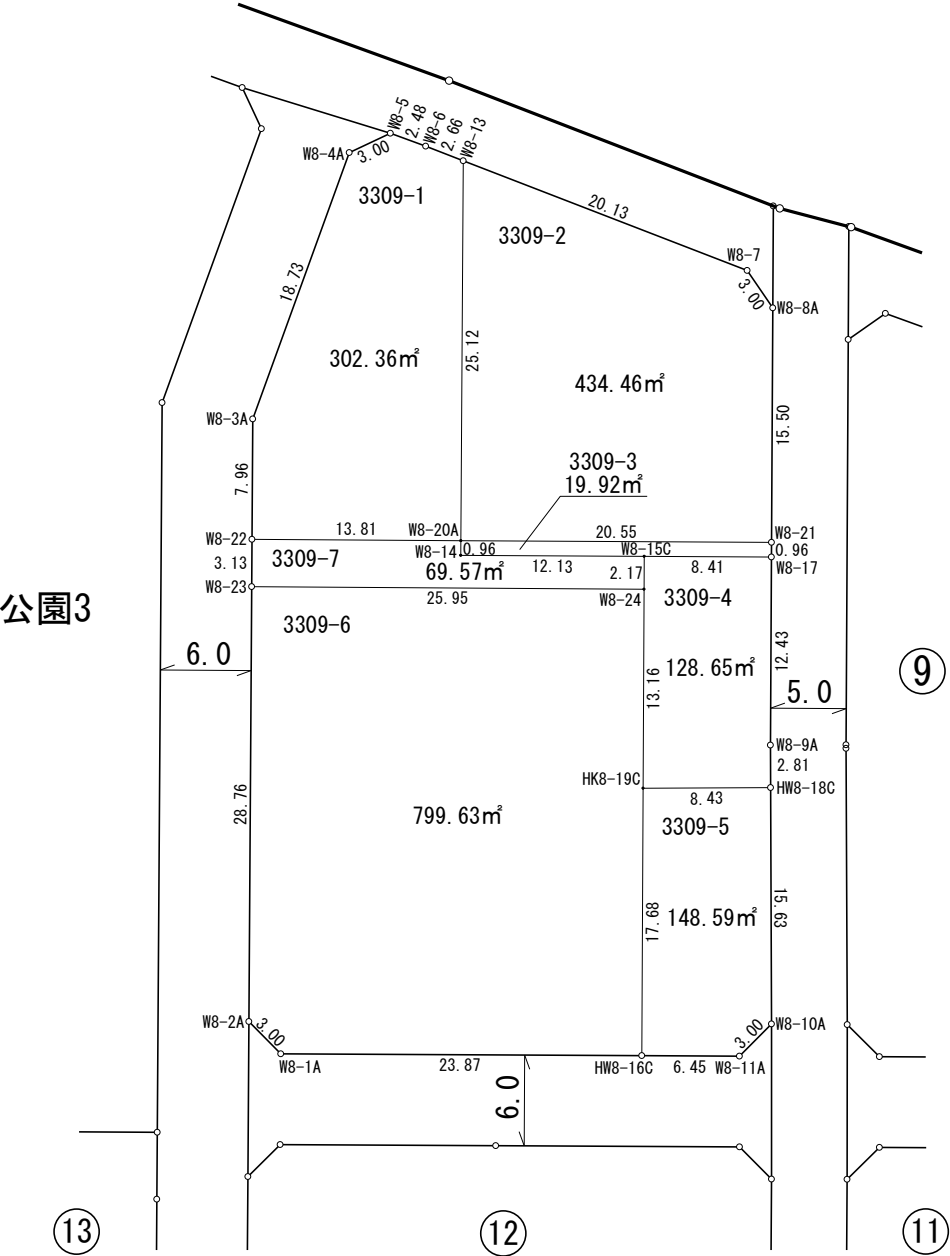



凡例	
1-1	筆界及び地番
	換地位置

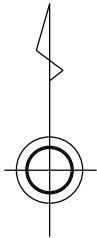

NO.	- X -	- Y -
HW9-22A	-64867.686	-42975.892
HW9-23A	-64866.516	-42976.987
HW9-24A	-64850.020	-42951.125
HW9-25-1C	-64868.232	-42949.429
HW9-25A	-64868.218	-42955.893
HW9-26A	-64868.269	-42957.423
QHW9-19A	-64866.450	-42987.751
QHW9-27C	-64868.024	-42927.019
W9-1	-64886.838	-42985.541
W9-2	-64884.718	-42987.669
W9-3A	-64866.211	-42987.752
W9-4A	-64839.406	-42987.607
W9-5A	-64837.685	-42985.144
W9-6A	-64849.510	-42952.524
W9-7A	-64856.728	-42932.725
W9-8	-64857.403	-42930.804
W9-9B	-64859.654	-42928.814
W9-10A	-64873.917	-42925.757
W9-11C	-64885.072	-42923.257
W9-12B	-64887.404	-42925.148
W9-13A	-64886.879	-42976.015
W9-16	-64842.379	-42972.194
W9-17	-64866.507	-42978.515
W9-20	-64849.319	-42953.050
W9-21	-64868.250	-42958.009
W9-37	-64886.866	-42978.954
W9-38	-64866.504	-42978.867
W9-41	-64886.880	-42975.960


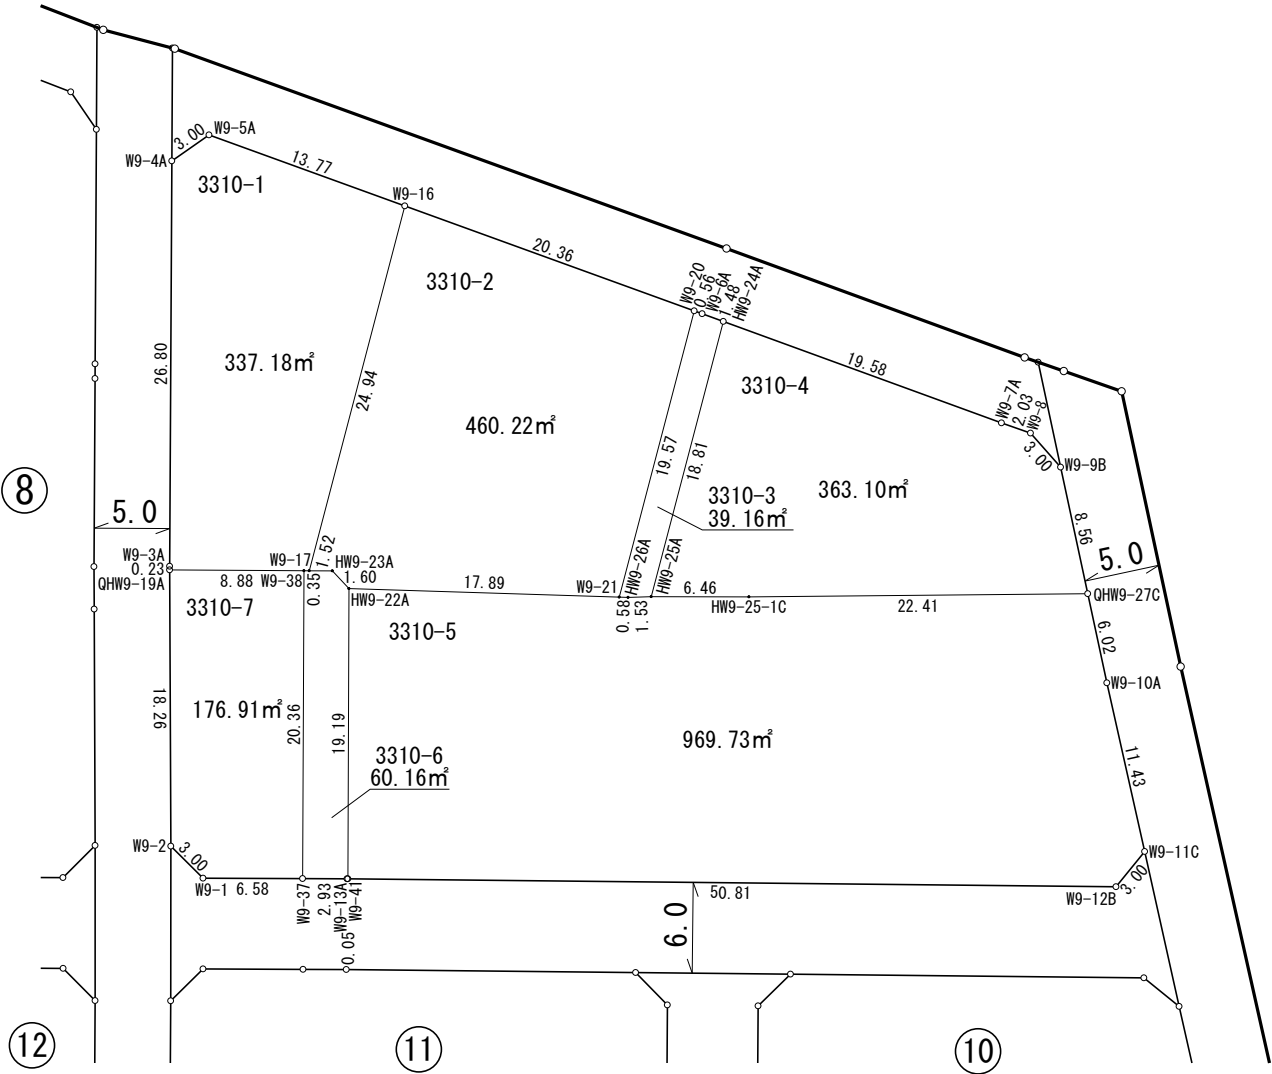


凡 例	
1-1	筆界及び地番
	換地位置

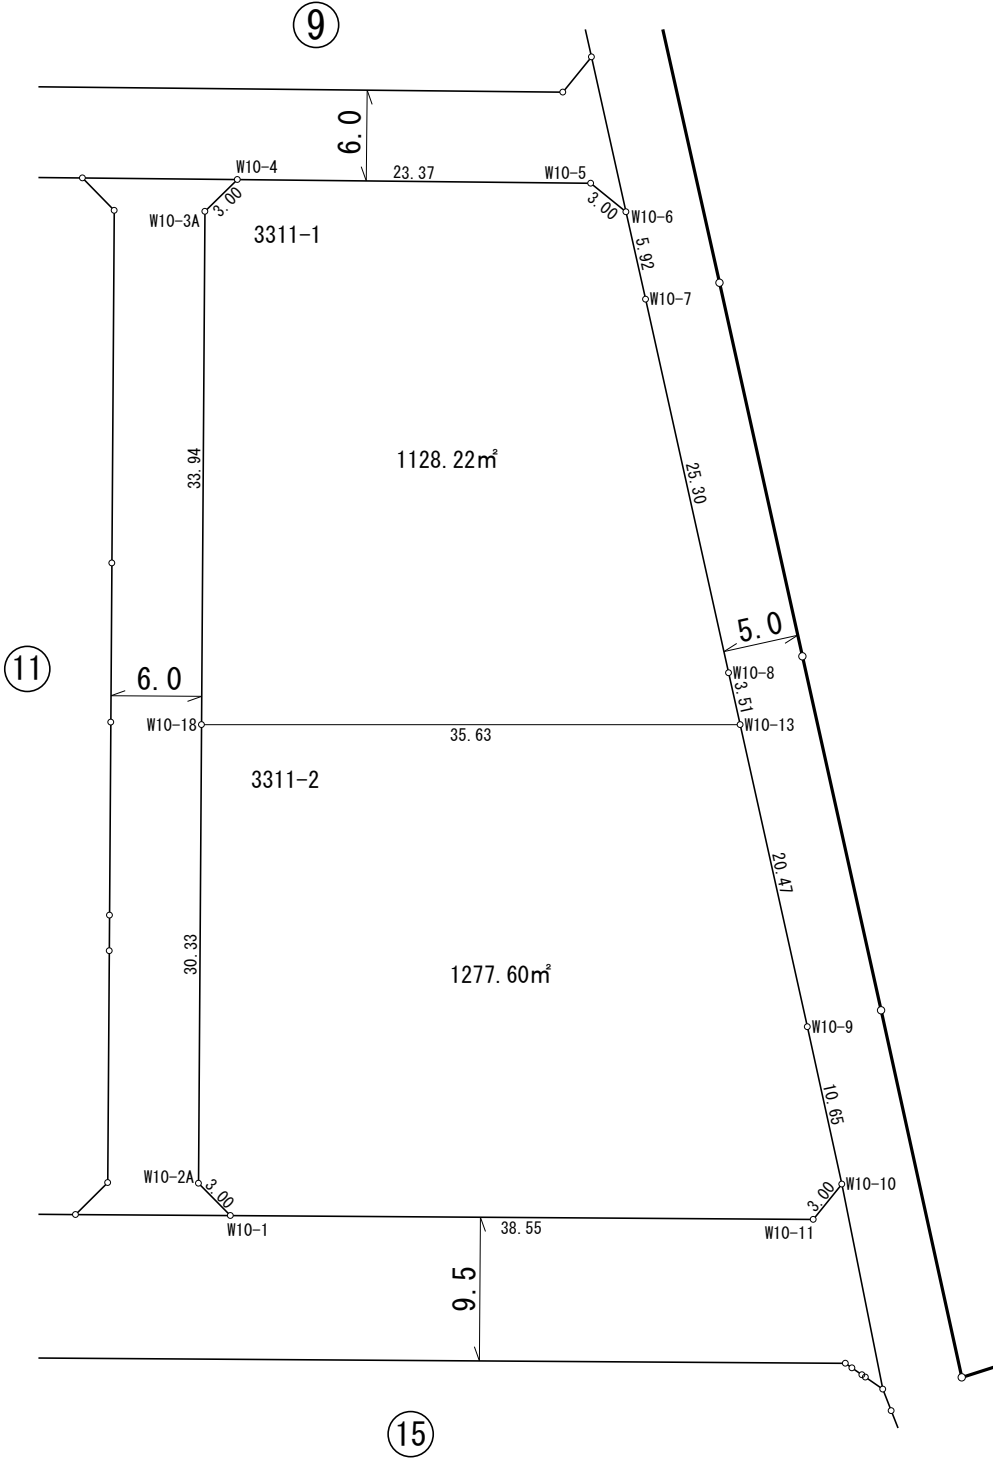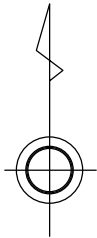



NO.	- X -	- Y -
W10-1	-64961.697	-42947.142
W10-2A	-64959.561	-42949.251
W10-3A	-64895.286	-42948.824
W10-4	-64893.183	-42946.678
W10-5	-64893.427	-42923.303
W10-6	-64895.319	-42920.973
W10-7	-64901.098	-42919.673
W10-8	-64925.802	-42914.183
W10-9	-64949.214	-42908.977
W10-10	-64959.617	-42906.696
W10-11	-64961.951	-42908.586
W10-13	-64929.231	-42913.420
W10-18	-64929.232	-42949.050

凡 例	
1-1	筆界及び地番
	換地位置

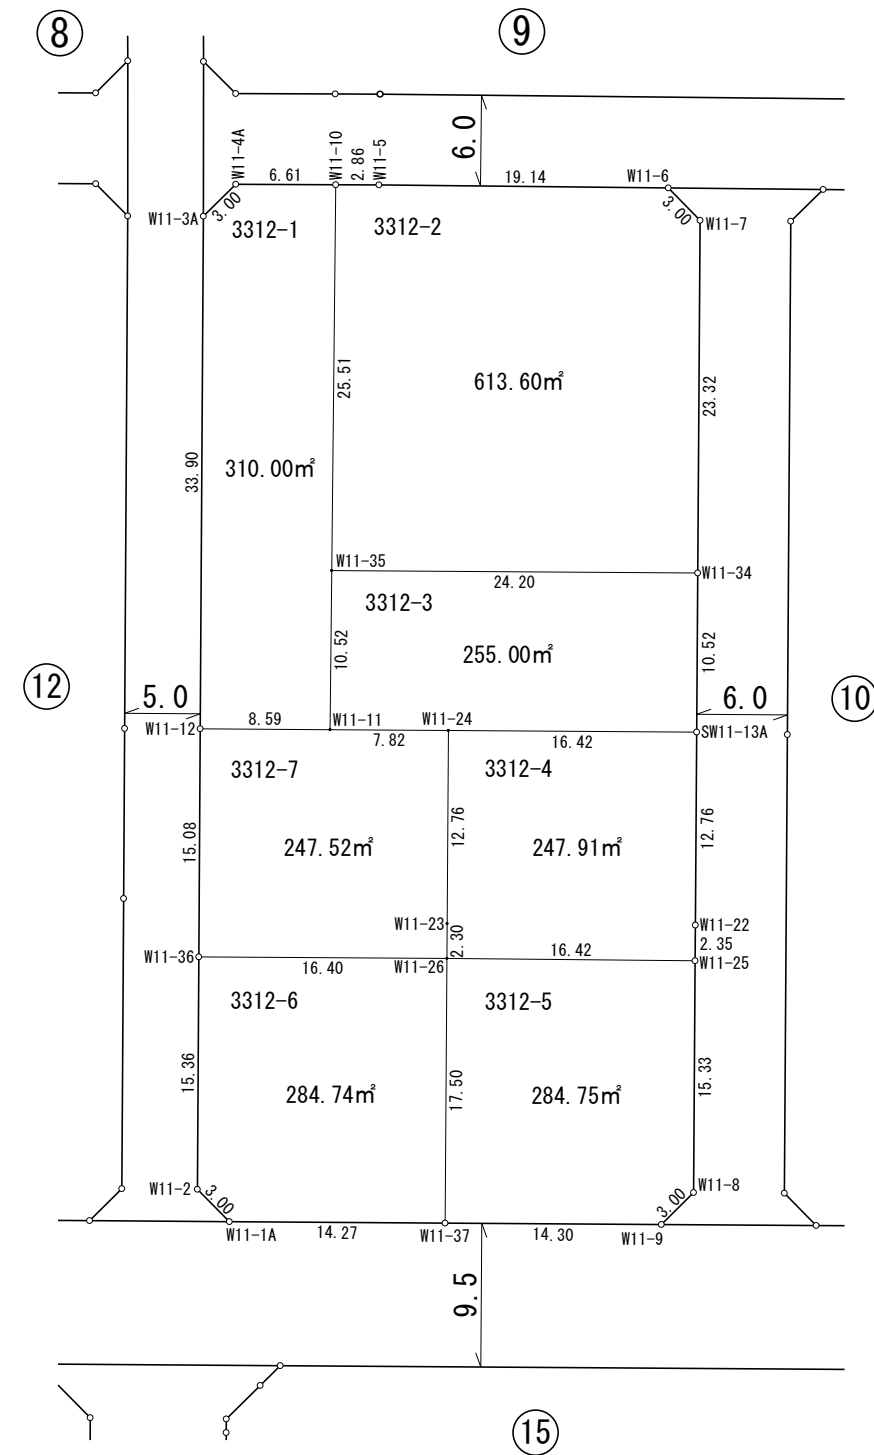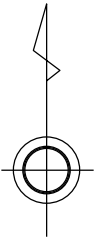



NO.	- X -	- Y -
SW11-13A	-64929.068	-42955.051
W11-1A	-64961.442	-42985.961
W11-2	-64959.304	-42988.072
W11-3A	-64894.949	-42987.681
W11-4A	-64892.839	-42985.540
W11-5	-64892.879	-42976.066
W11-6	-64893.079	-42956.923
W11-7	-64895.224	-42954.824
W11-8	-64959.519	-42955.255
W11-9	-64961.632	-42957.386
W11-10	-64892.867	-42978.926
W11-11	-64928.907	-42979.297
W11-12	-64928.850	-42987.887
W11-22	-64941.833	-42955.136
W11-23	-64941.728	-42971.556
W11-24	-64928.959	-42971.471
W11-25	-64944.187	-42955.152
W11-26	-64944.036	-42971.571
W11-34	-64918.543	-42954.980
W11-35	-64918.382	-42979.188
W11-36	-64943.936	-42987.979
W11-37	-64961.537	-42971.687

凡 例	
1-1	筆界及び地番
	換 地 位 置

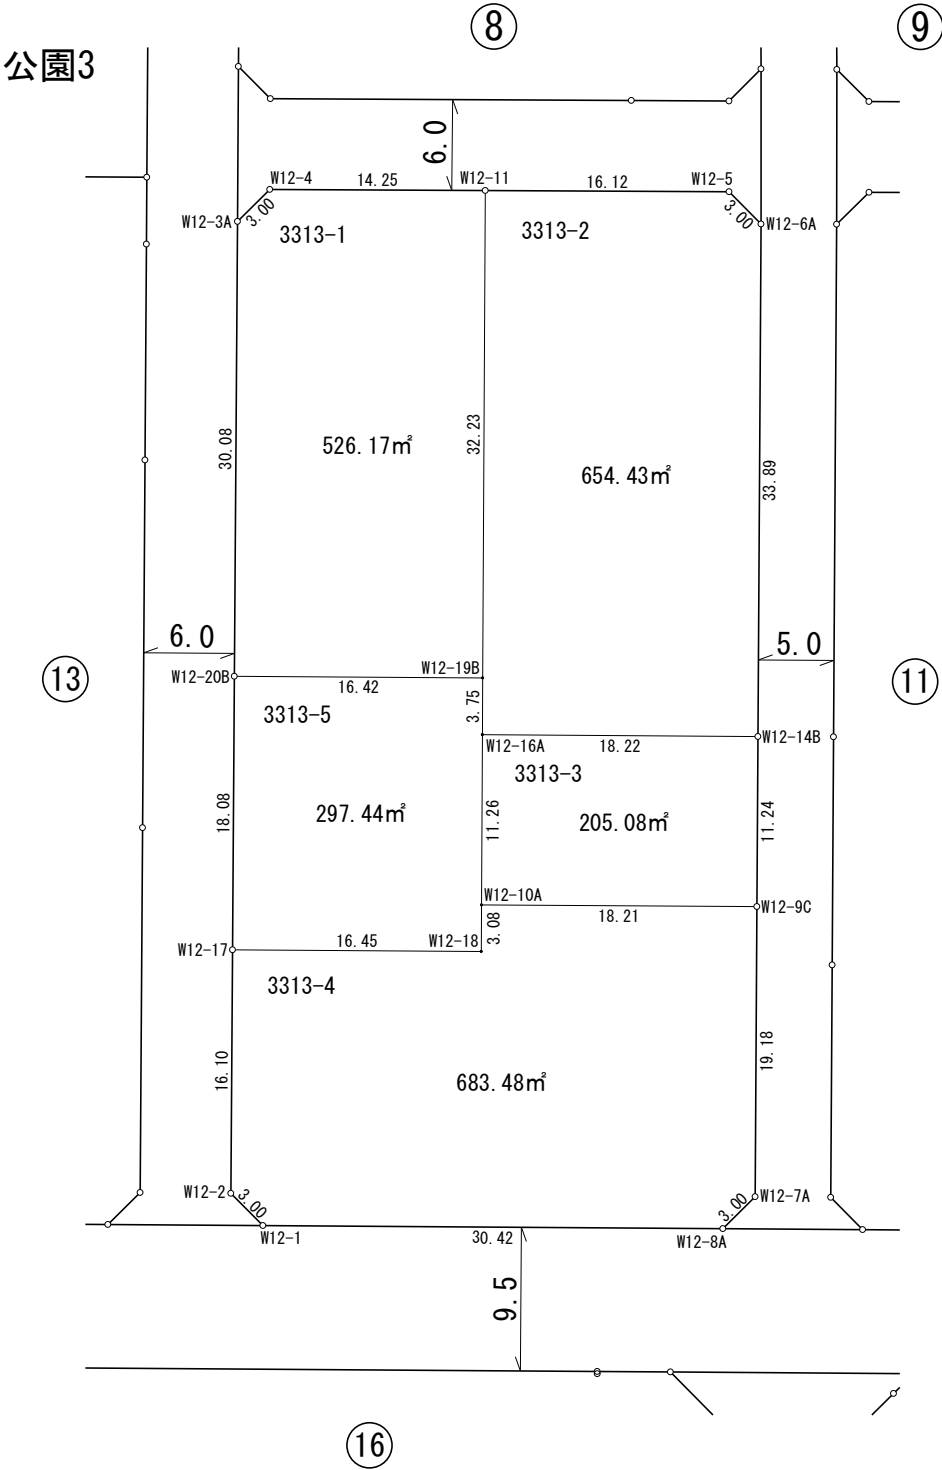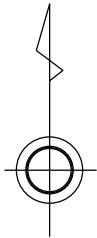

NO.	- X -	- Y -
W12-1	-64961.169	-43025.631
W12-2	-64959.040	-43027.754
W12-3A	-64894.766	-43027.315
W12-4	-64892.653	-43025.180
W12-5	-64892.802	-42994.797
W12-6A	-64894.934	-42992.682
W12-7A	-64959.263	-42993.073
W12-8A	-64961.375	-42995.206
W12-9C	-64940.076	-42992.956
W12-10A	-64939.968	-43011.172
W12-11	-64892.723	-43010.923
W12-14B	-64928.831	-42992.888
W12-16A	-64928.704	-43011.115
W12-17	-64942.936	-43027.644
W12-18	-64943.048	-43011.188
W12-19B	-64924.954	-43011.096
W12-20B	-64924.847	-43027.521


凡 例	
1-1	筆界及び地番
	換地位置

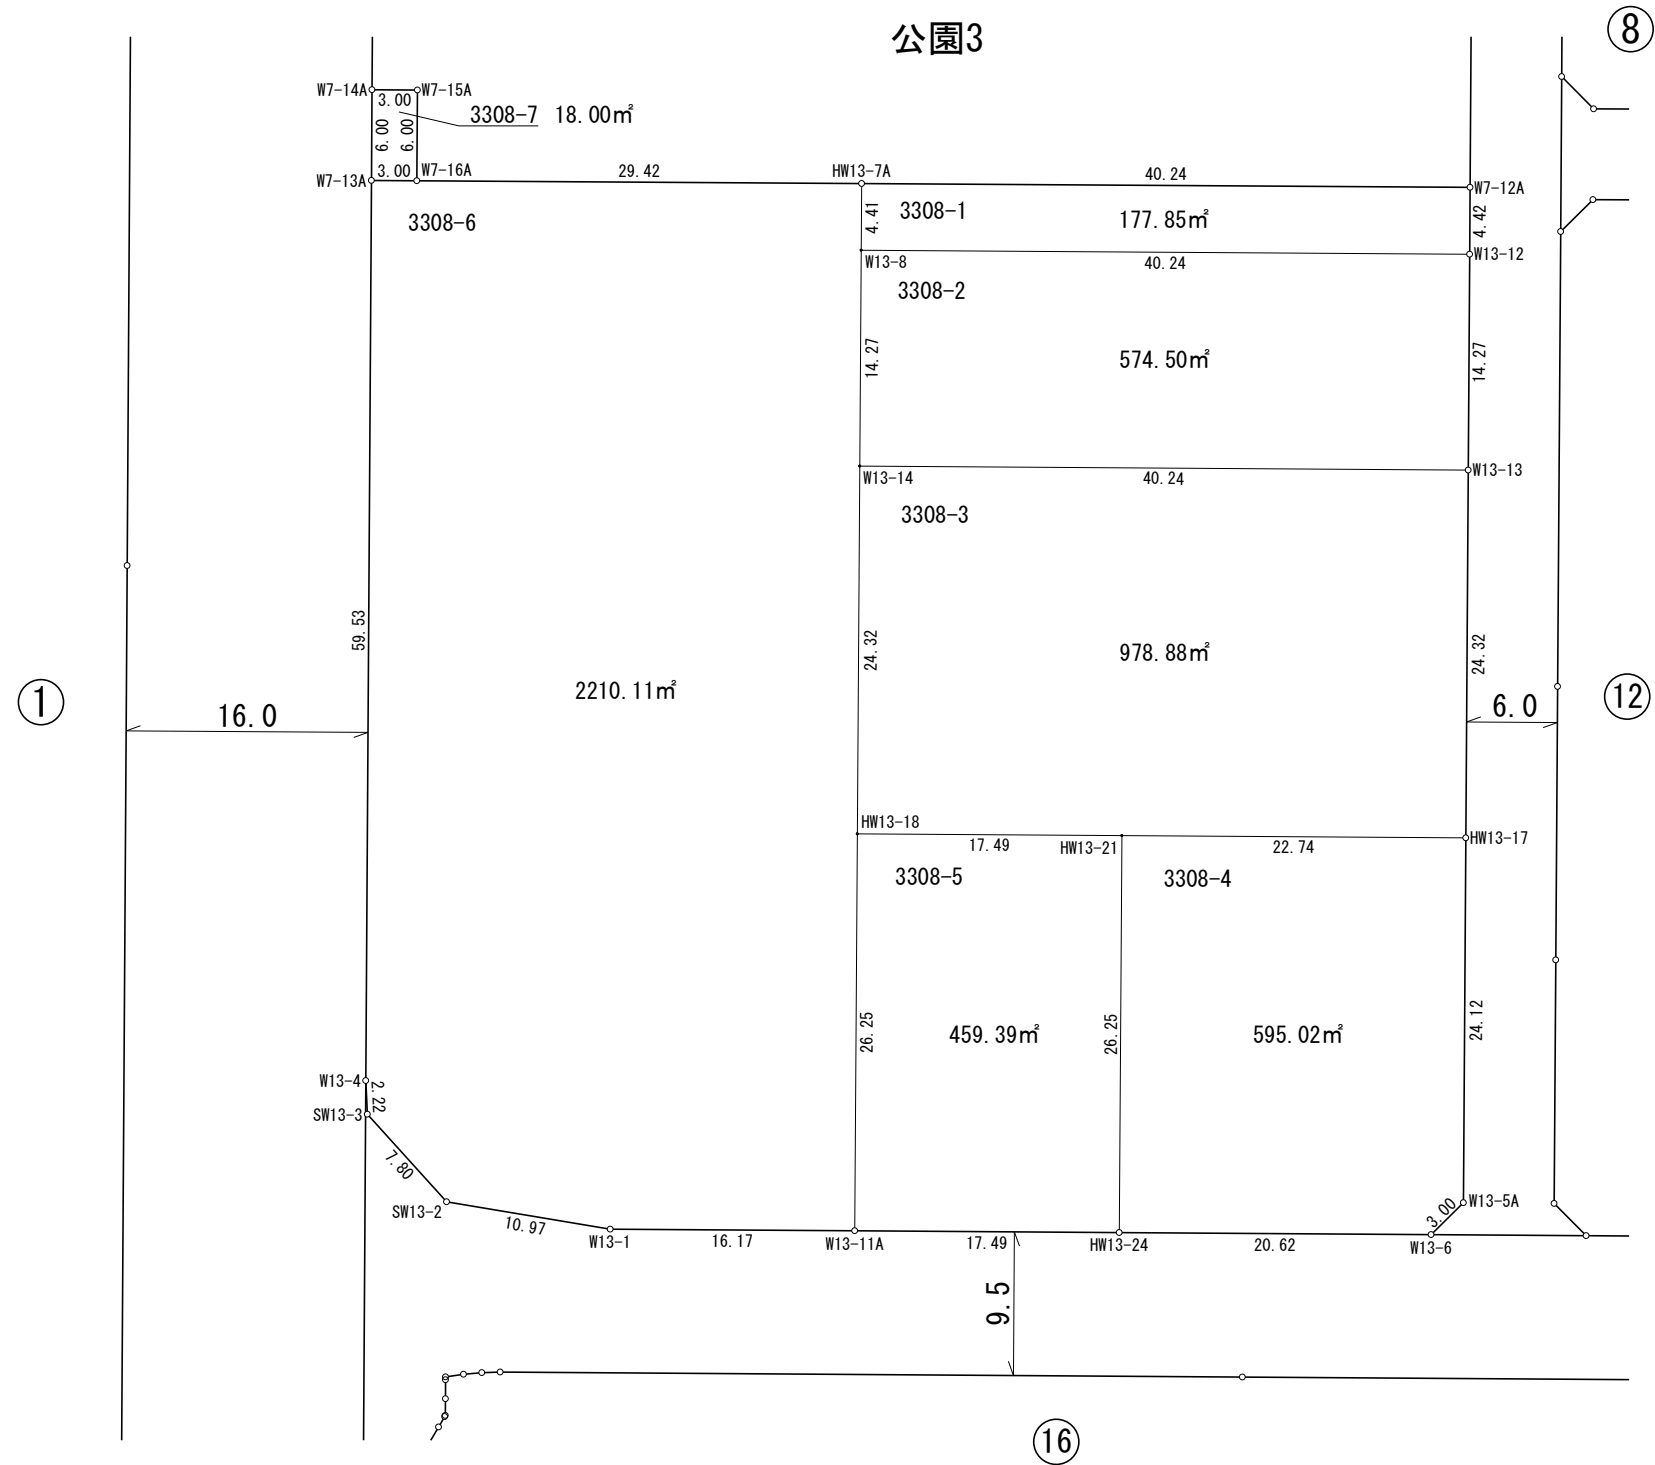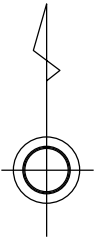

NO.	- X -	- Y -
HW13-7A	-64891.587	-43073.555
HW13-17	-64934.860	-43033.594
HW13-18	-64934.595	-43073.84
HW13-21	-64934.710	-43056.343
HW13-24	-64960.963	-43056.517
SW13-2	-64958.930	-43101.014
SW13-3	-64953.138	-43106.251
W7-12A	-64891.840	-43033.311
W7-13A	-64891.383	-43105.983
W7-14A	-64885.383	-43105.945
W7-15A	-64885.402	-43102.944
W7-16A	-64891.402	-43102.982
W13-1	-64960.738	-43090.186
W13-4	-64950.913	-43106.356
W13-5A	-64958.988	-43033.754
W13-6	-64961.101	-43035.889
W13-8	-64896.000	-43073.585
W13-11A	-64960.846	-43074.016
W13-12	-64896.265	-43033.339
W13-13	-64910.539	-43033.433
W13-14	-64910.274	-43073.680

凡 例	
1-1	筆界及び地番
	換 地 位 置




換 地 図	町名	酒井	街区番号	14	縮尺 1:300
-------	----	----	------	----	----------

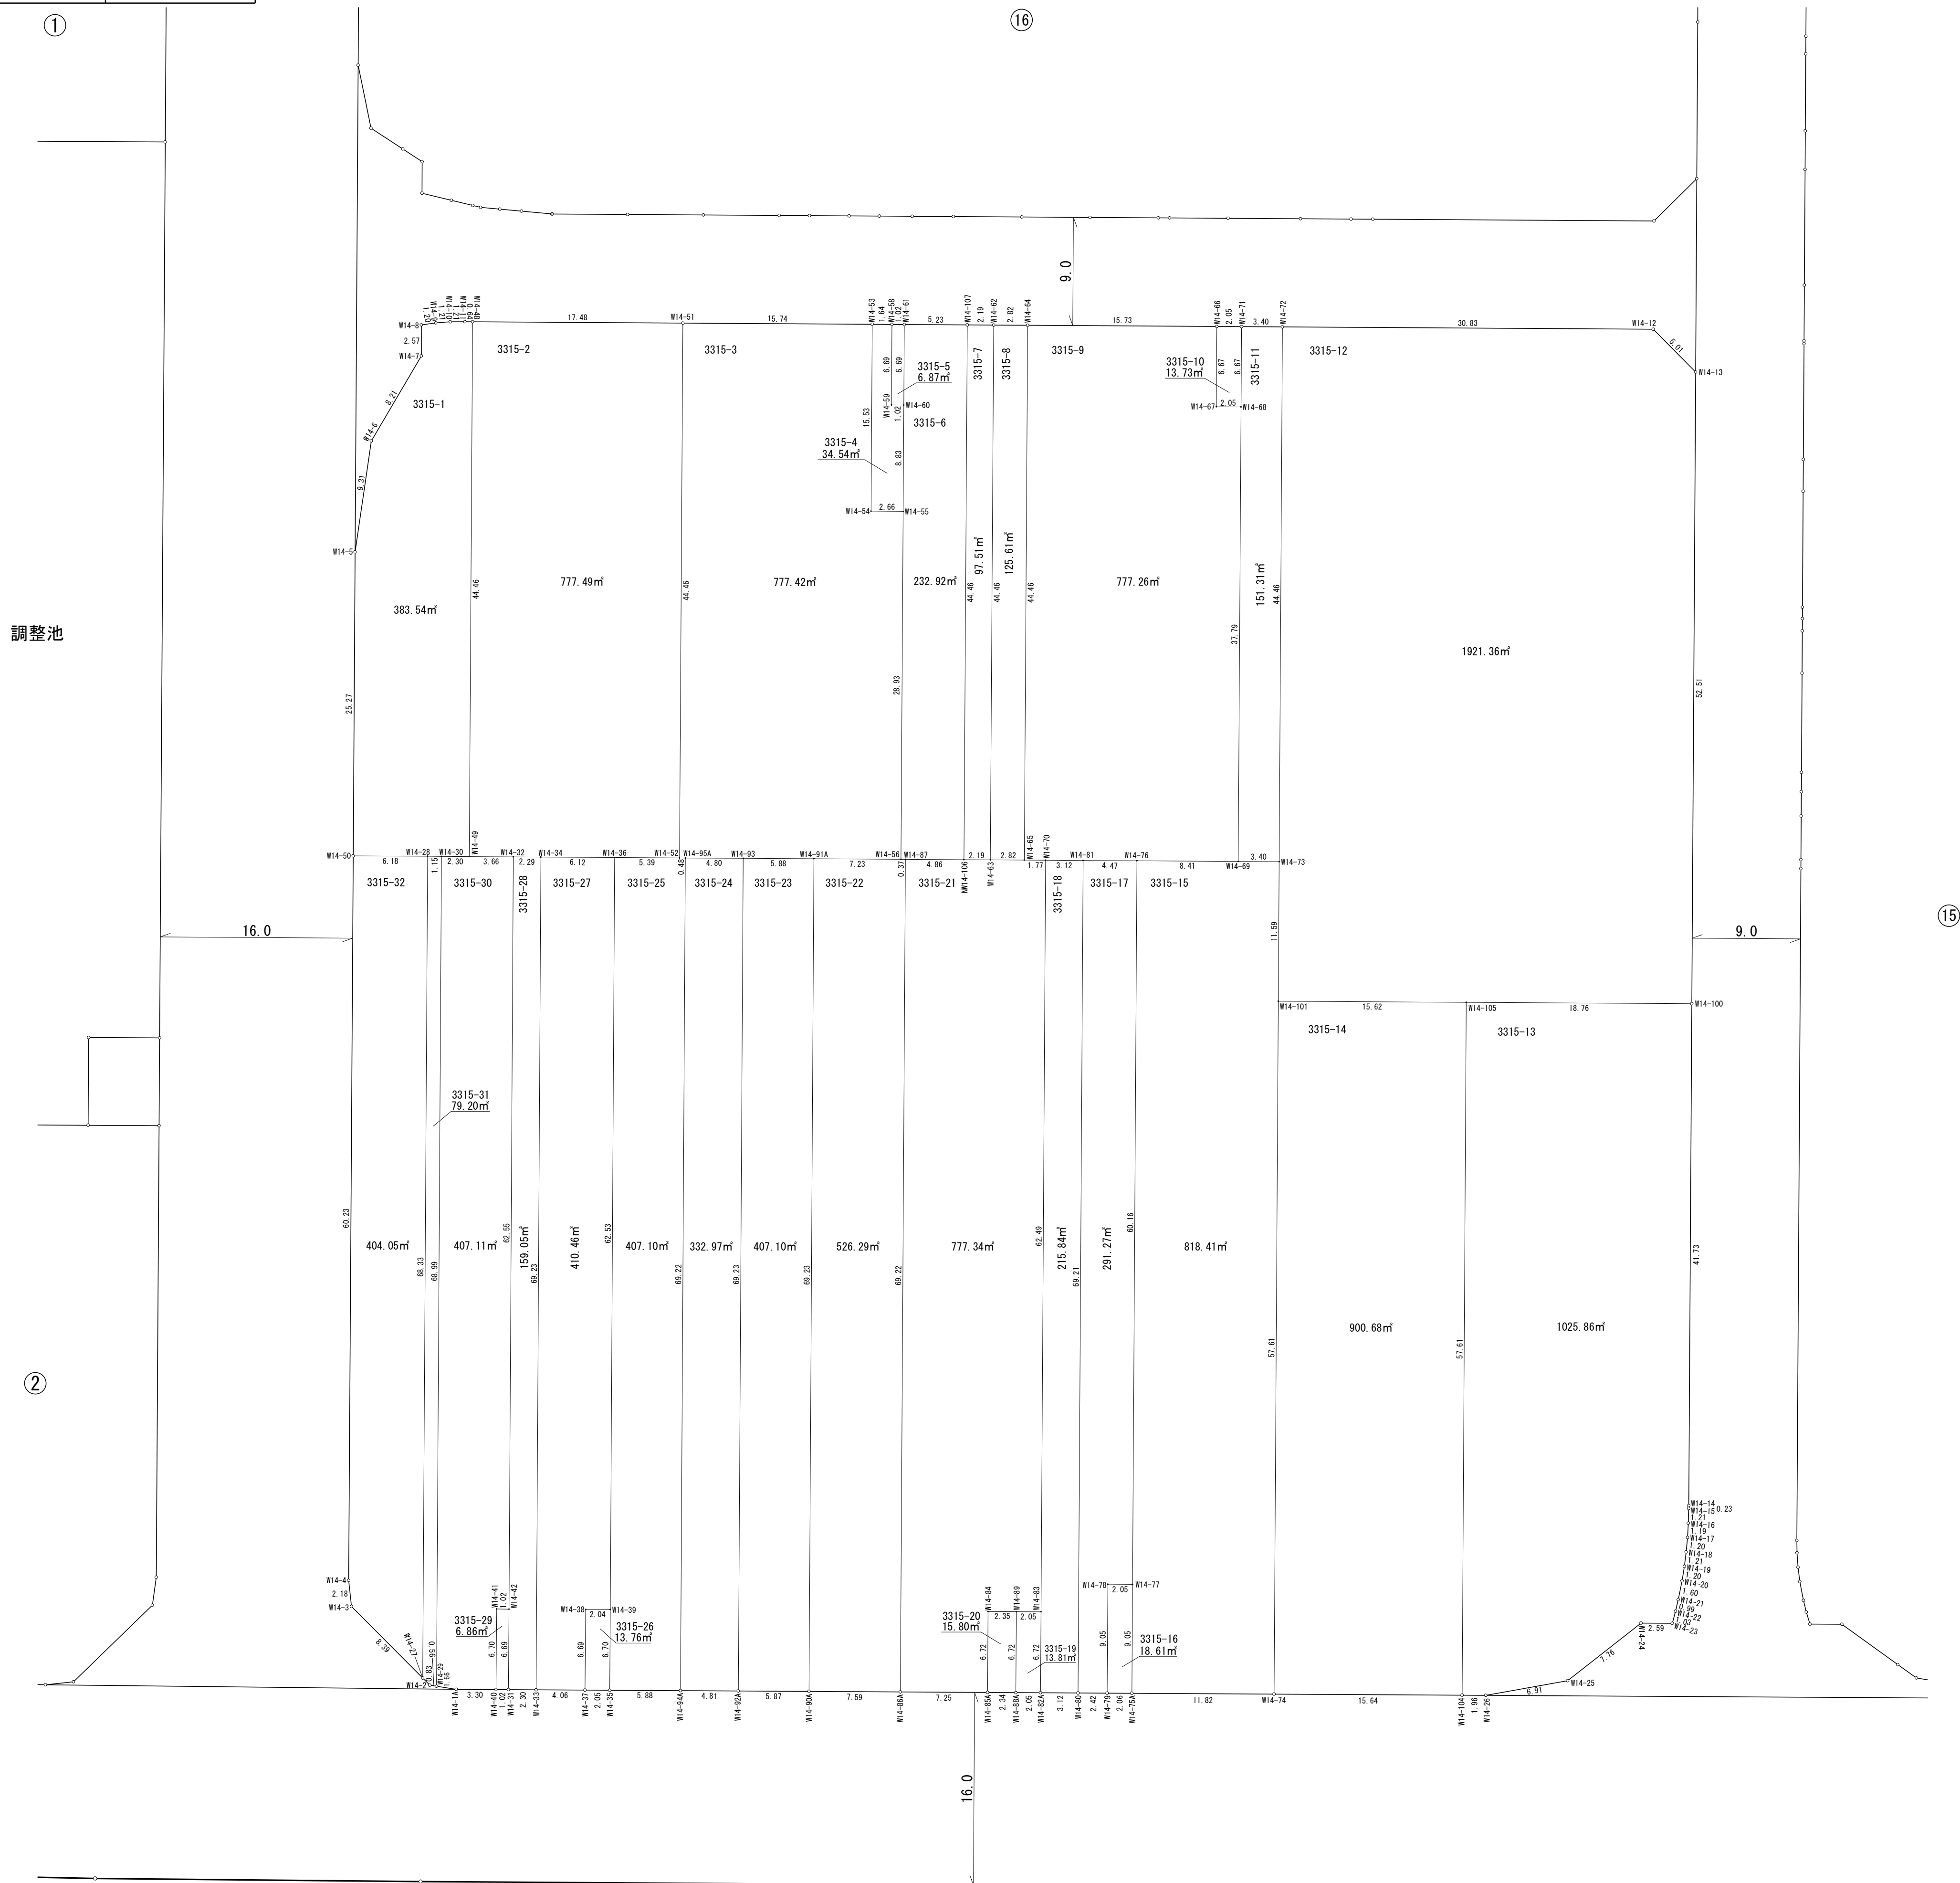

凡	例
1-1	筆界及び地番
	換地位置

厚木市酒井土地区画整理組合

換 地 図	町名	酒井	街区番号	15(2/3)	縮尺 1:250
-------	----	----	------	---------	----------

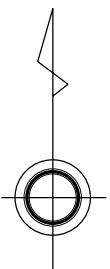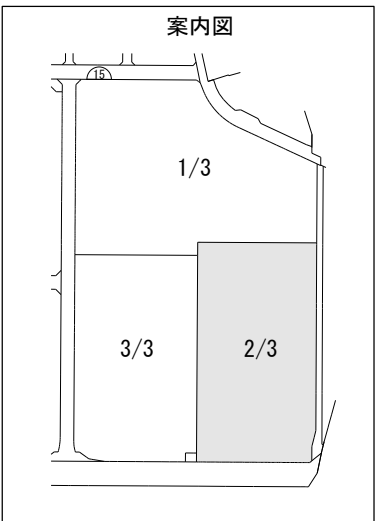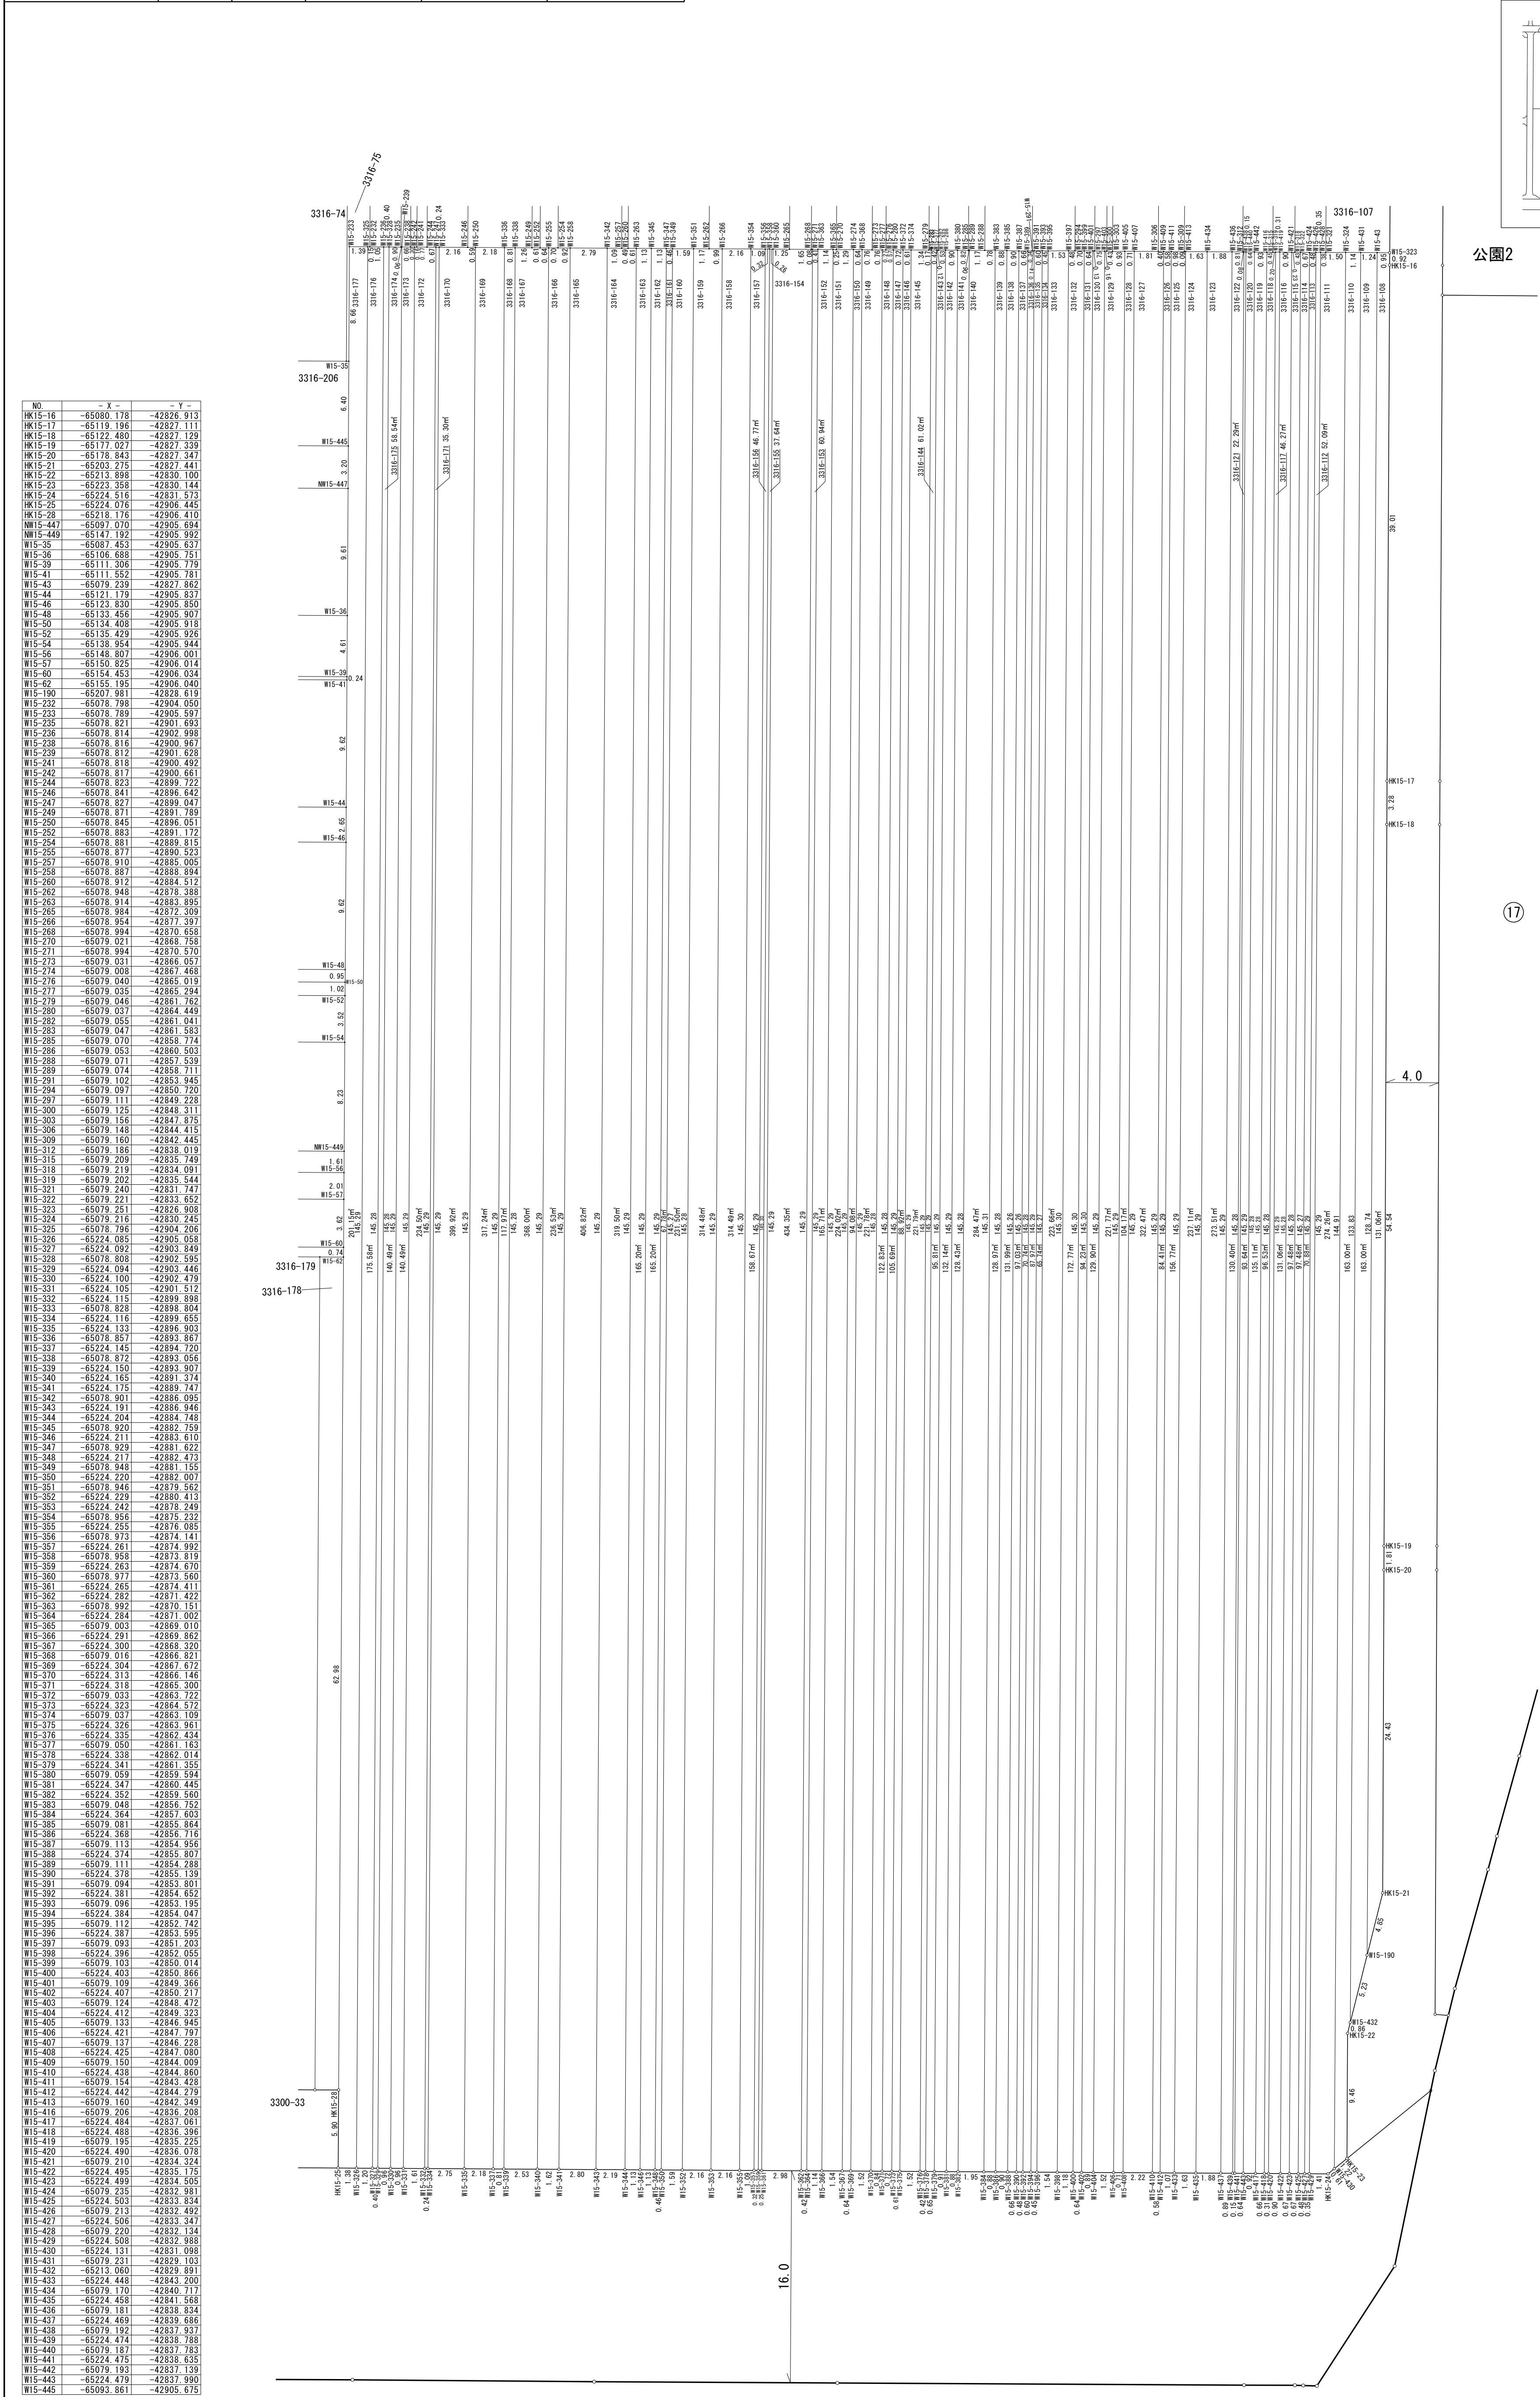


公園2


17


4.0

凡	例
1-1	筆界及び地番
	換地位置



厚木市酒井土地区画整理組合

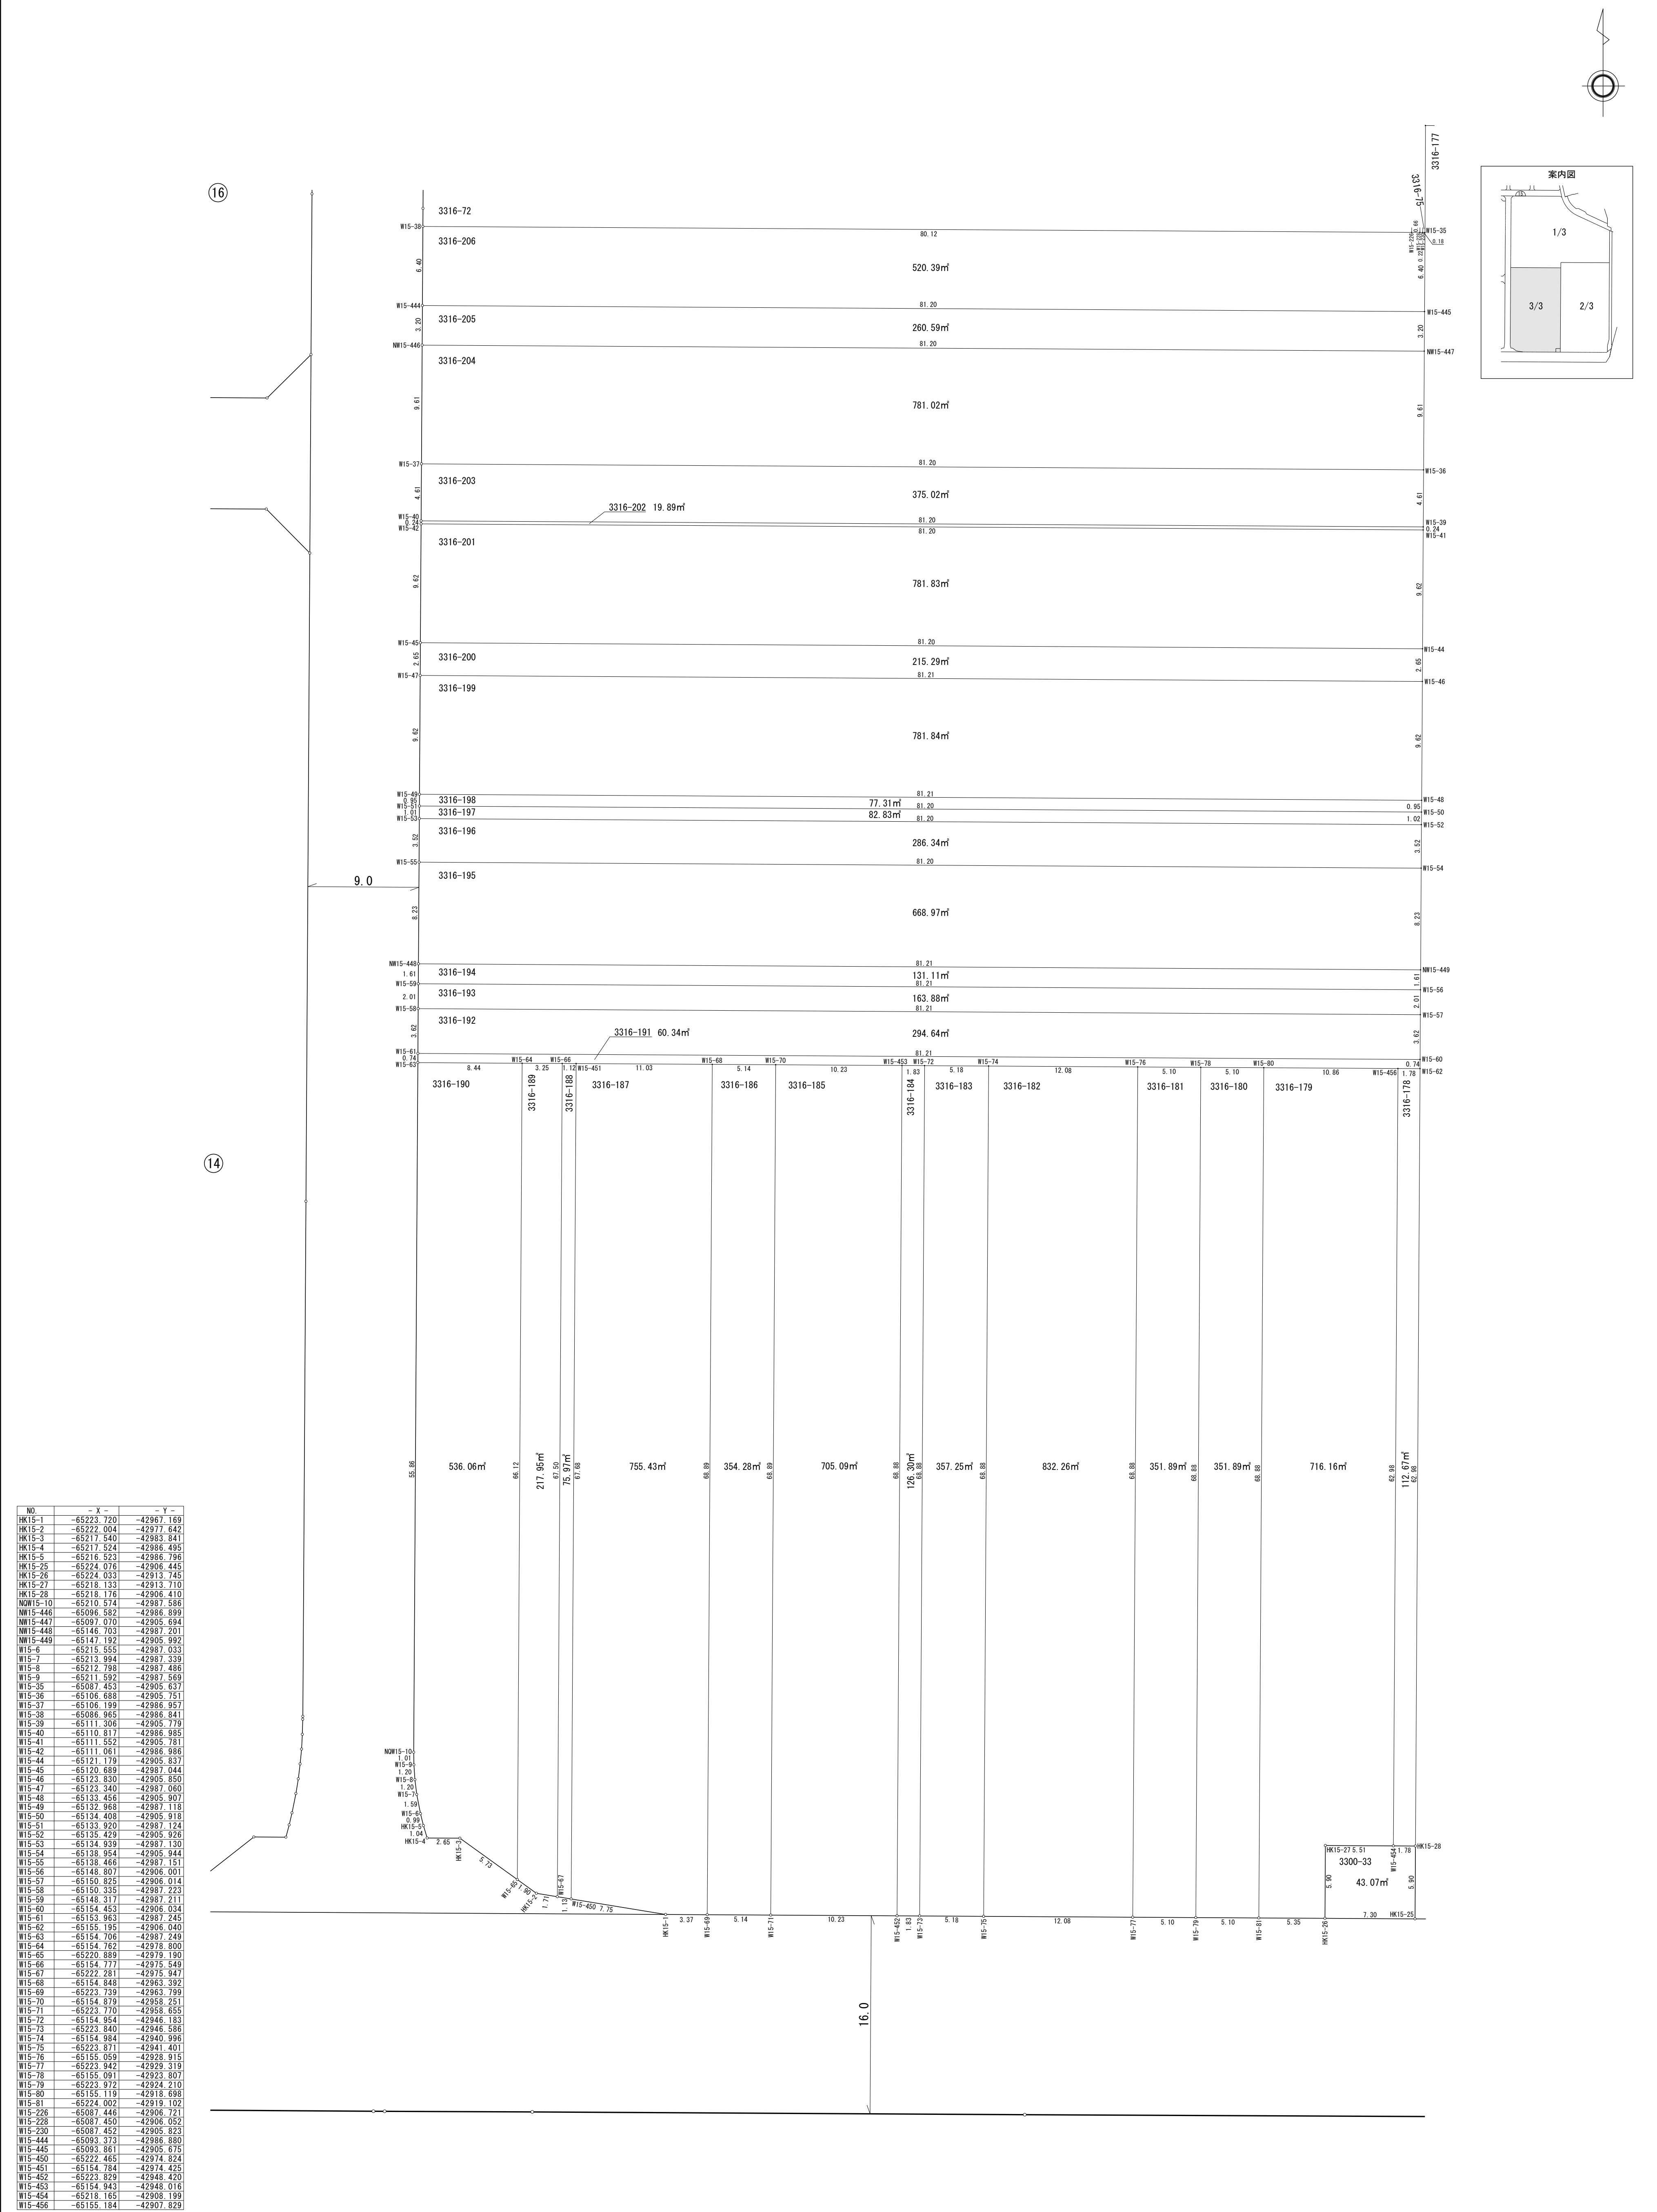

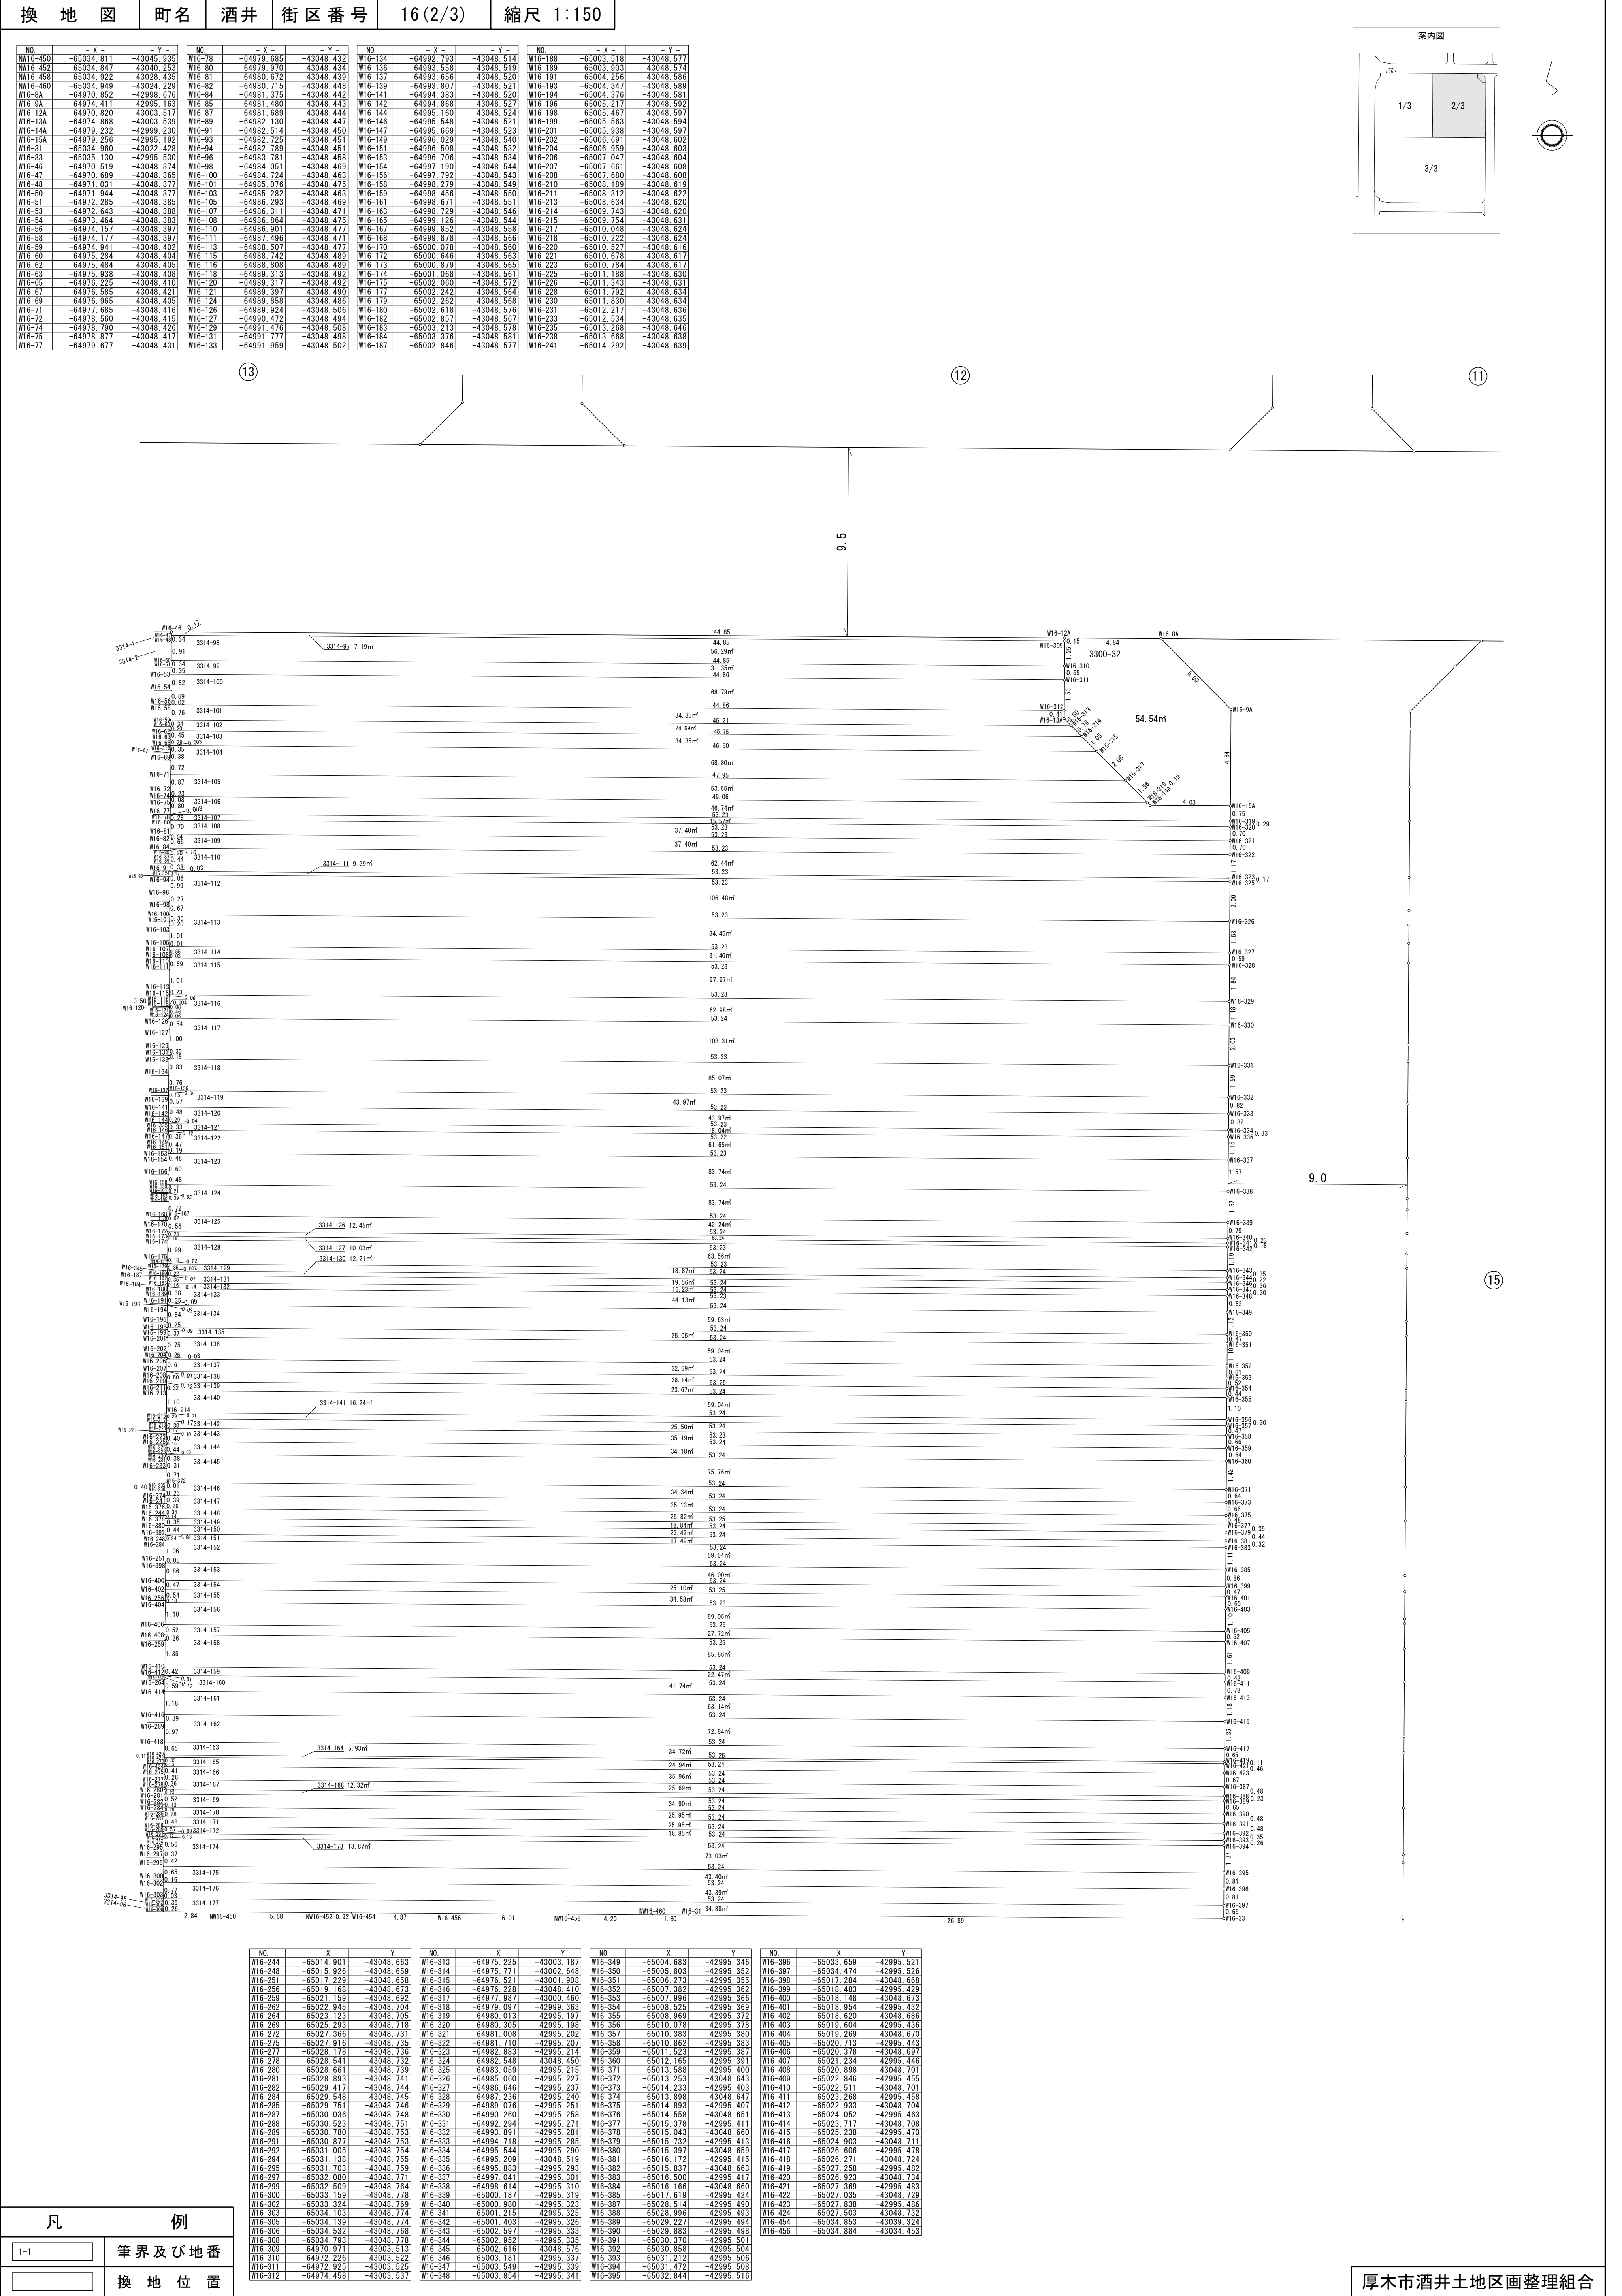


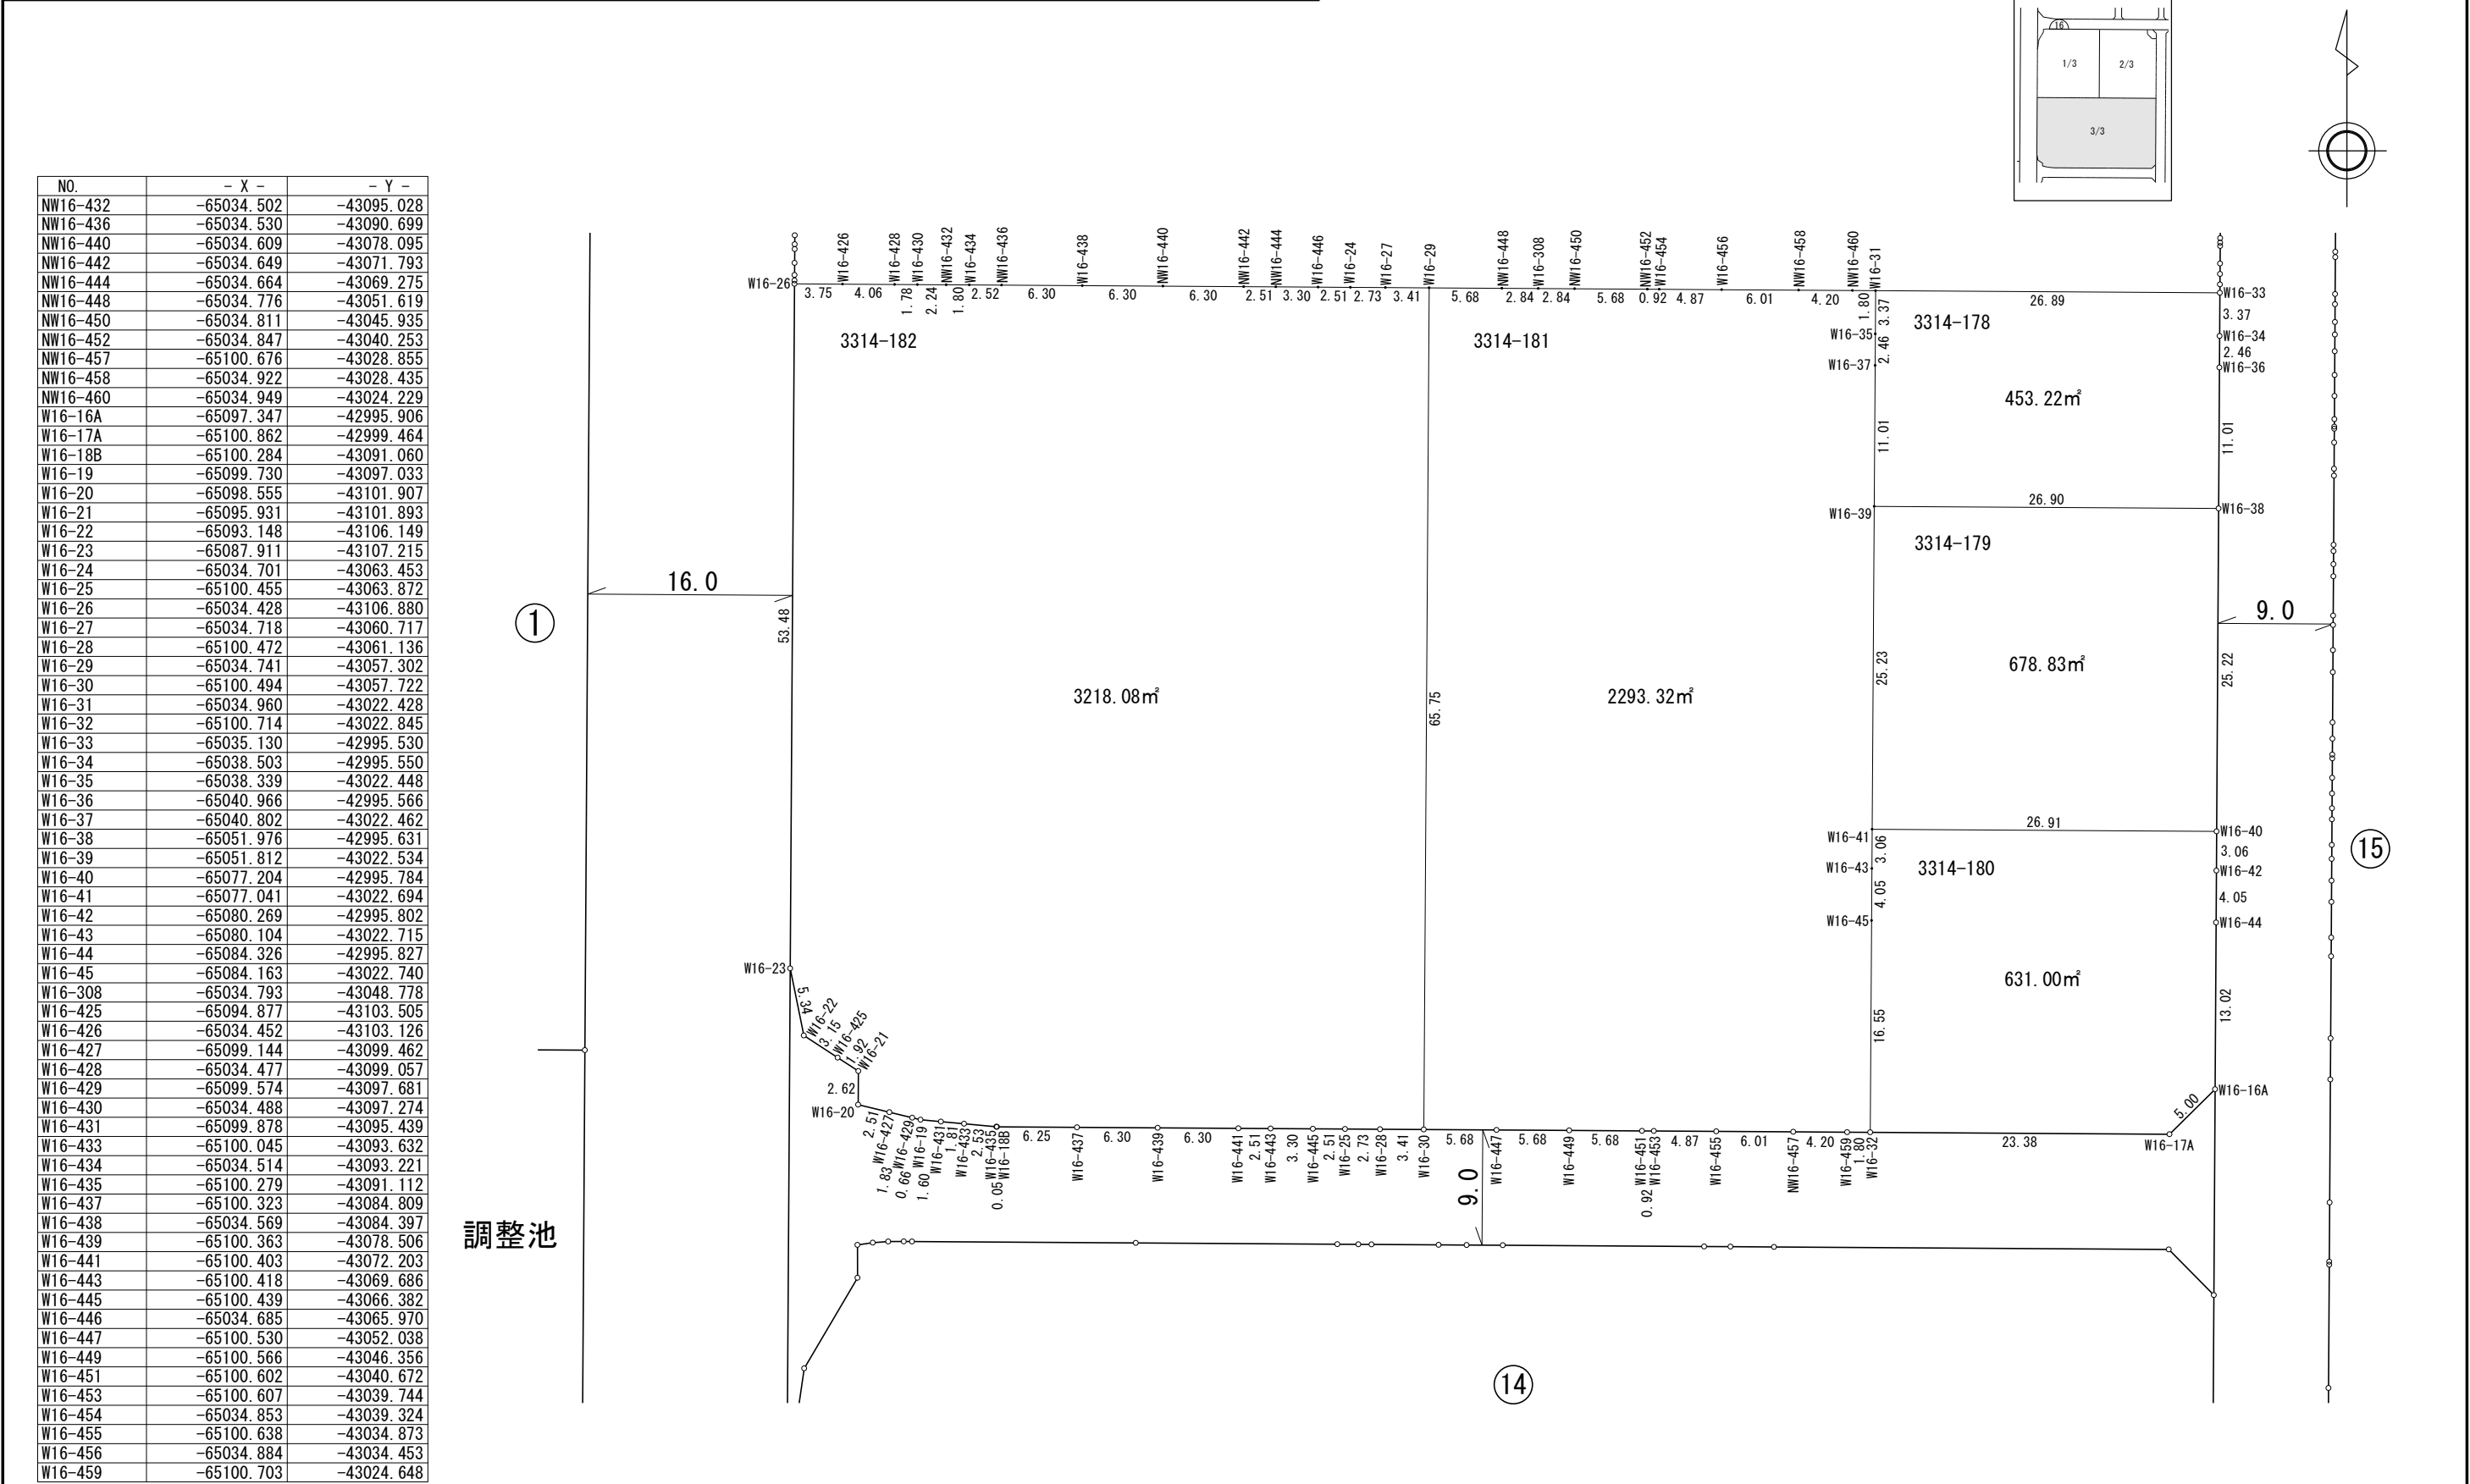


凡 例	
1-1	筆界及び地番
	換地位置

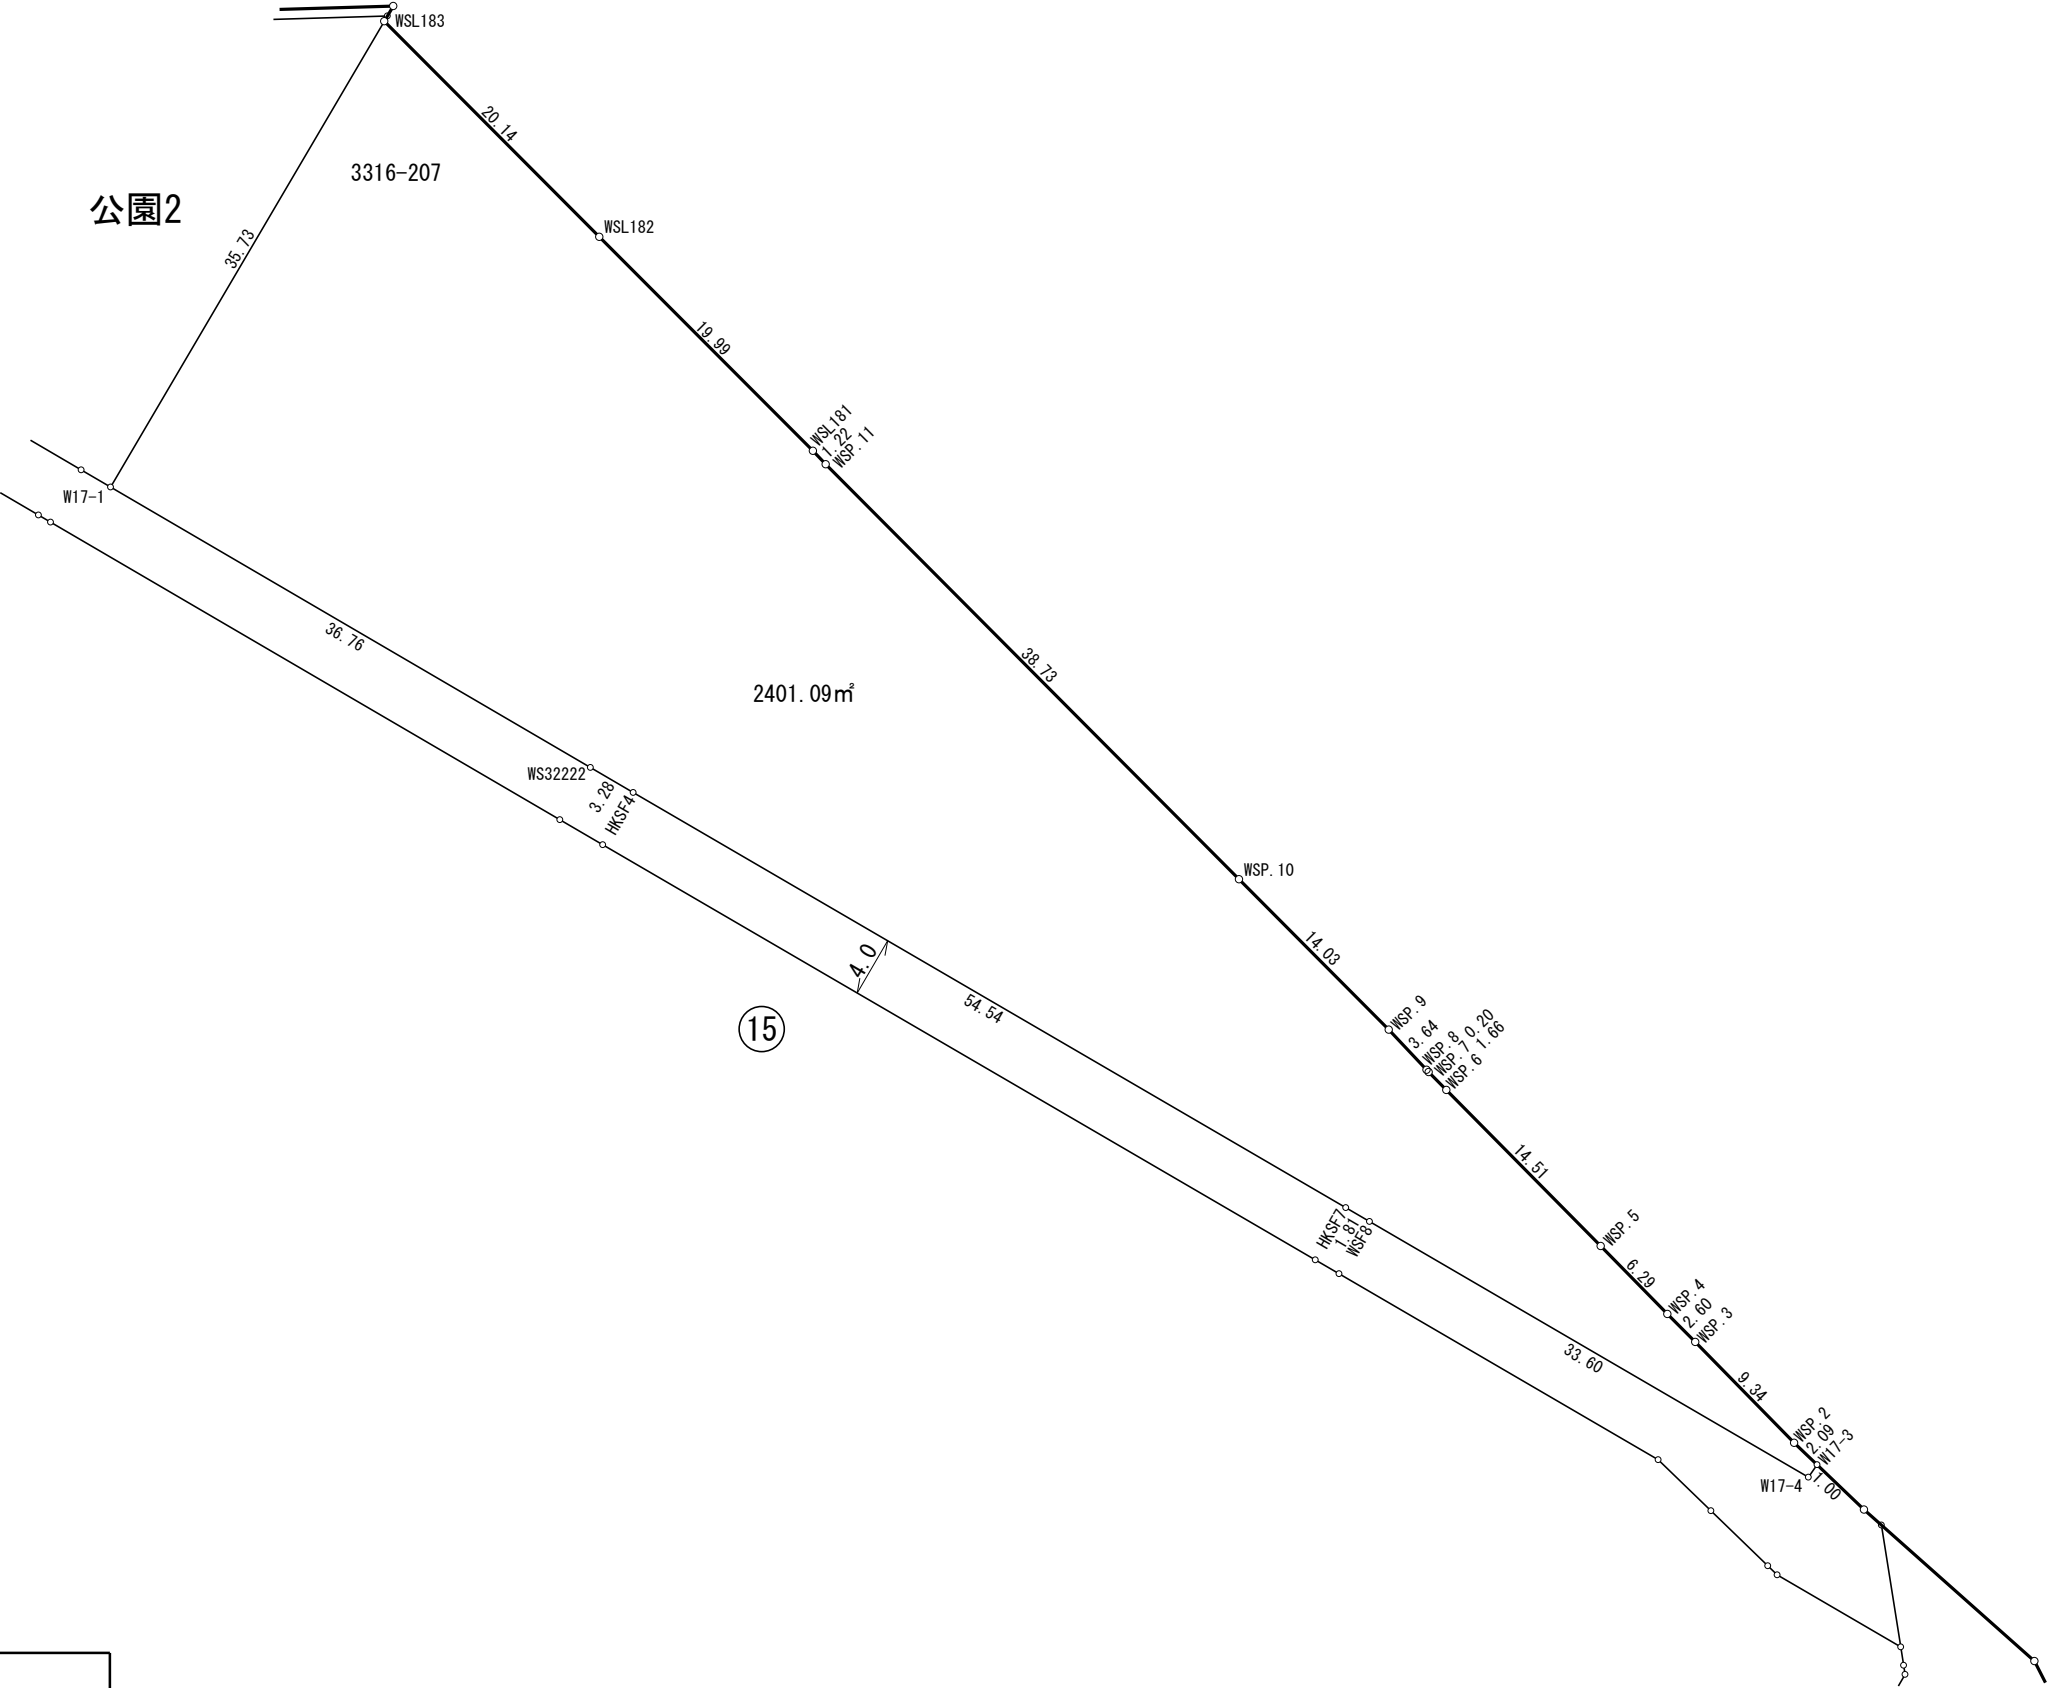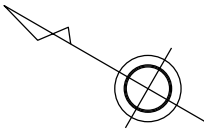

NO.	- X -	- Y -
HKSF4	-65122.496	-42823.128
HKSF7	-65177.042	-42823.338
W17-1	-65082.455	-42822.923
W17-3	-65212.539	-42822.474
W17-4	-65212.458	-42823.476
WS32222	-65119.216	-42823.109
WSF8	-65178.857	-42823.346
WSL181	-65121.494	-42797.618
WSL182	-65102.181	-42792.426
WSL183	-65082.734	-42787.187
WSP.2	-65210.507	-42821.979
WSP.3	-65201.504	-42819.472
WSP.4	-65198.985	-42818.793
WSP.5	-65192.917	-42817.103
WSP.6	-65178.914	-42813.273
WSP.7	-65177.310	-42812.830
WSP.8	-65177.116	-42812.772
WSP.9	-65173.622	-42811.721
WSP.10	-65160.072	-42808.063
WSP.11	-65122.673	-42797.966

凡 例	
1-1	筆界及び地番
	換地位置

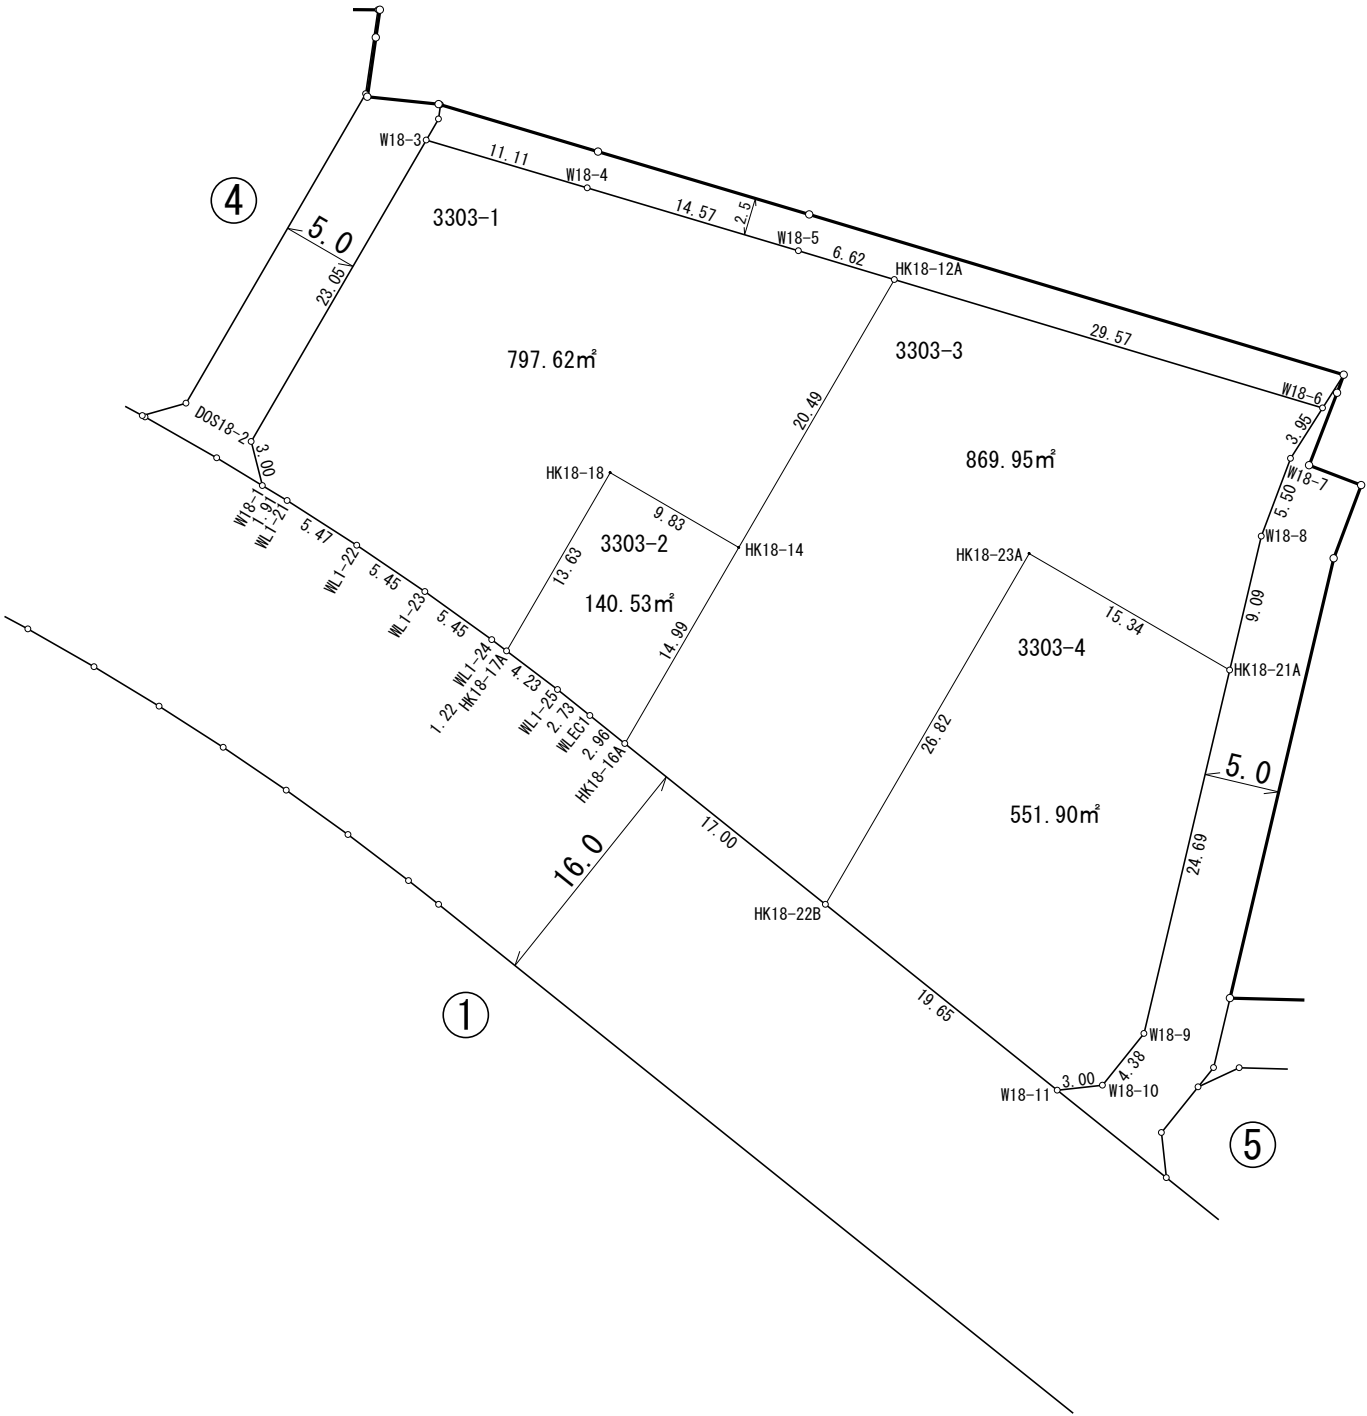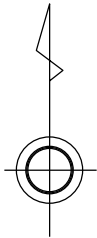

NO.	- X -	- Y -
DOS18-2	-64664.420	-43264.128
HK18-12A	-64653.706	-43221.581
HK18-14	-64671.423	-43231.875
HK18-16A	-64684.392	-43239.410
HK18-17A	-64678.267	-43247.231
HK18-18	-64666.480	-43240.382
HK18-21A	-64679.531	-43199.402
HK18-22B	-64695.026	-43226.143
HK18-23A	-64671.827	-43212.668
W18-1	-64667.331	-43263.386
W18-3	-64644.484	-43252.549
W18-4	-64647.643	-43241.895
W18-5	-64651.803	-43227.929
W18-6	-64662.196	-43193.255
W18-7	-64665.532	-43195.379
W18-8	-64670.680	-43197.314
W18-9	-64703.568	-43205.073
W18-10	-64706.990	-43207.819
W18-11	-64707.319	-43210.807
WL1-21	-64668.322	-43261.747
WL1-22	-64671.277	-43257.144
WL1-23	-64674.342	-43252.638
WL1-24	-64677.524	-43248.210
WL1-25	-64680.825	-43243.860
WLEC1	-64682.537	-43241.724

凡 例	
1-1	筆界及び地番
	換地位置